
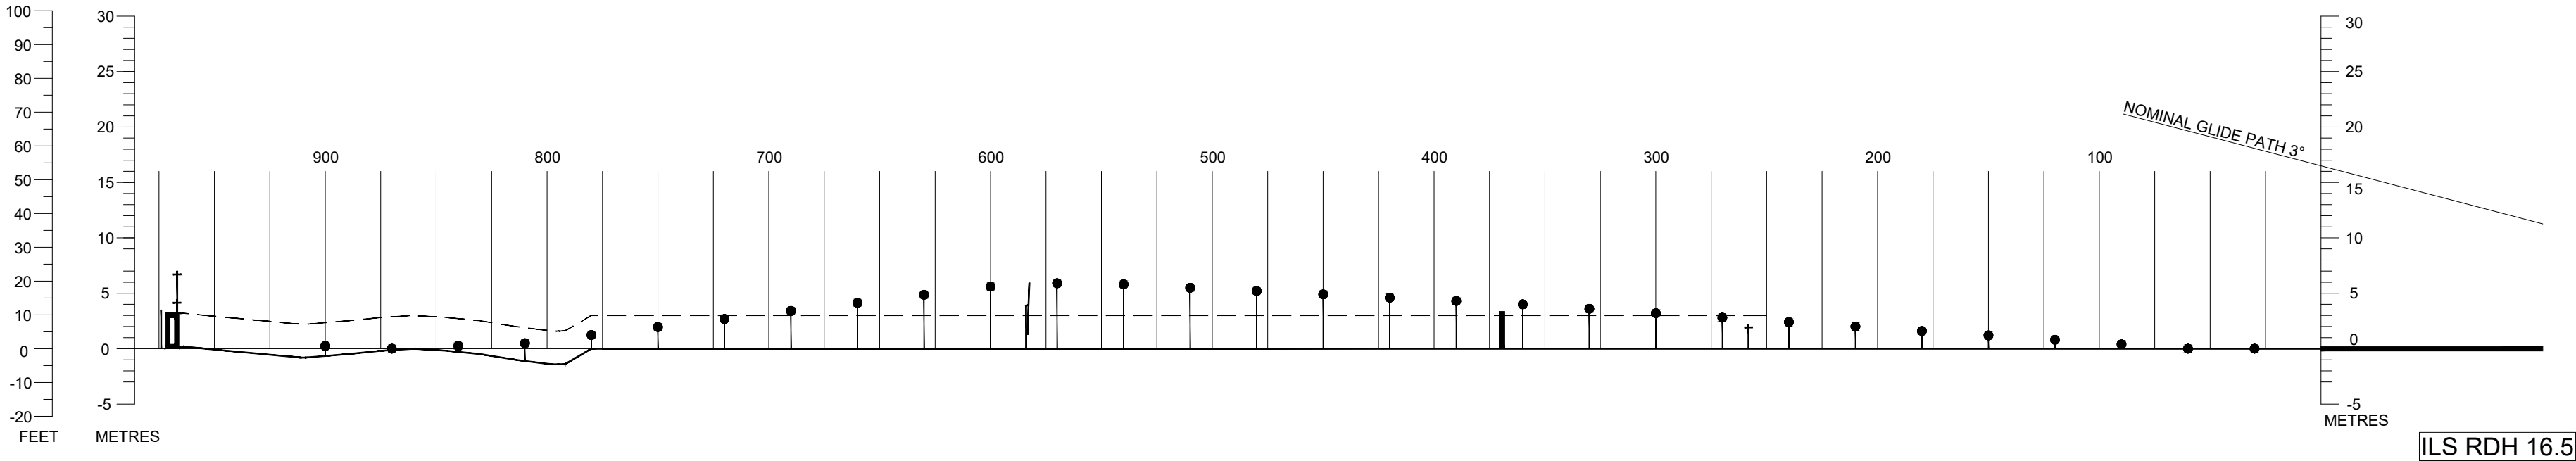



DISTANCES AND HEIGHTS IN METRES

PRECISION APPROACH TERRAIN CHART - ICAO

SINGAPORE/Singapore Changi
RWY 02C

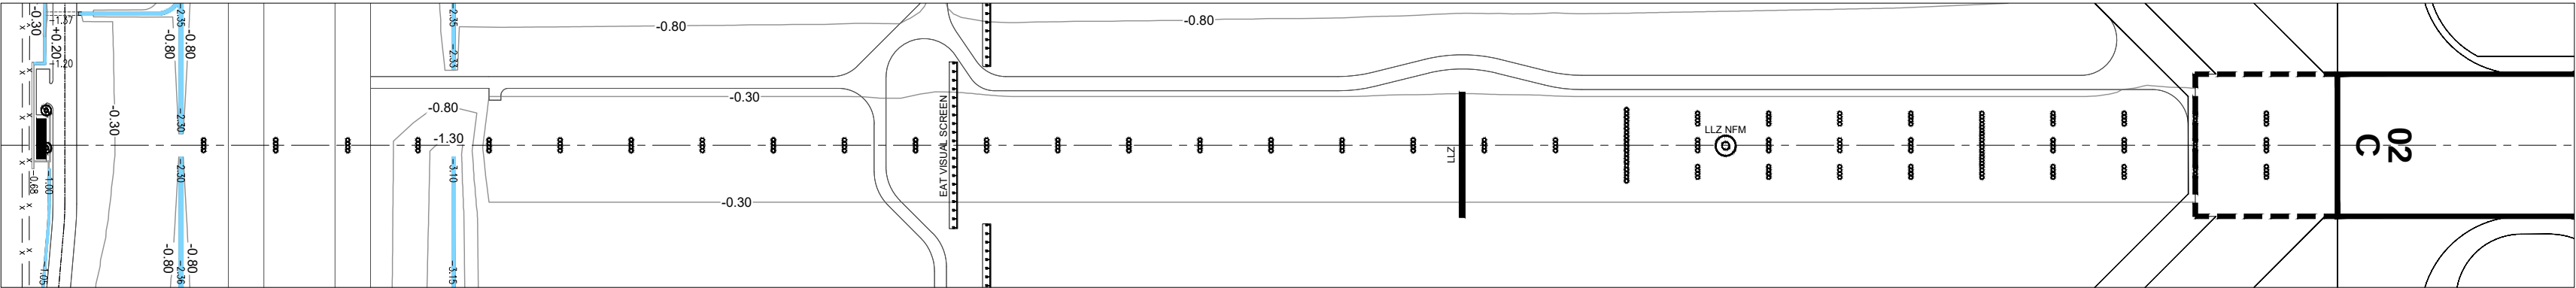

HORIZONTAL SCALE 1 : 2500
VERTICAL SCALE 1 : 500
CONTOUR AND HEIGHTS ARE RELATED
TO ELEVATION OF RWY THR

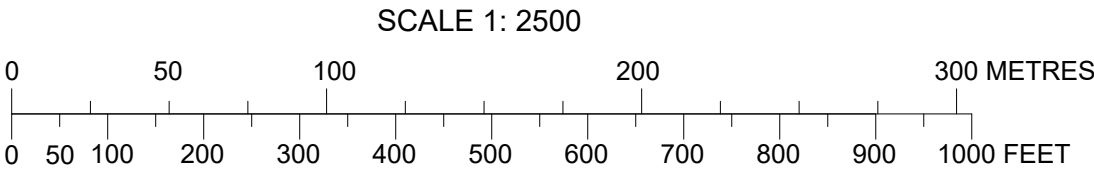

LEGEND		
LOCALISER		LLZ
ANTENNA		⊙↑
DRAIN		
FENCE		— x — x —
CONTOUR		~ 1.30 ~
PRECISION APPROACH LIGHT		○ ●
ROAD		==
EAT VISUAL SCREEN		
BUILDING		
CENTRE-LINE PROFILE		
DEVIATION AT LEAST +/- 3M FROM CENTRE-LINE PROFILE		- - - - -
AMENDMENT RECORD		
NO.	DATE	ENTERED BY