
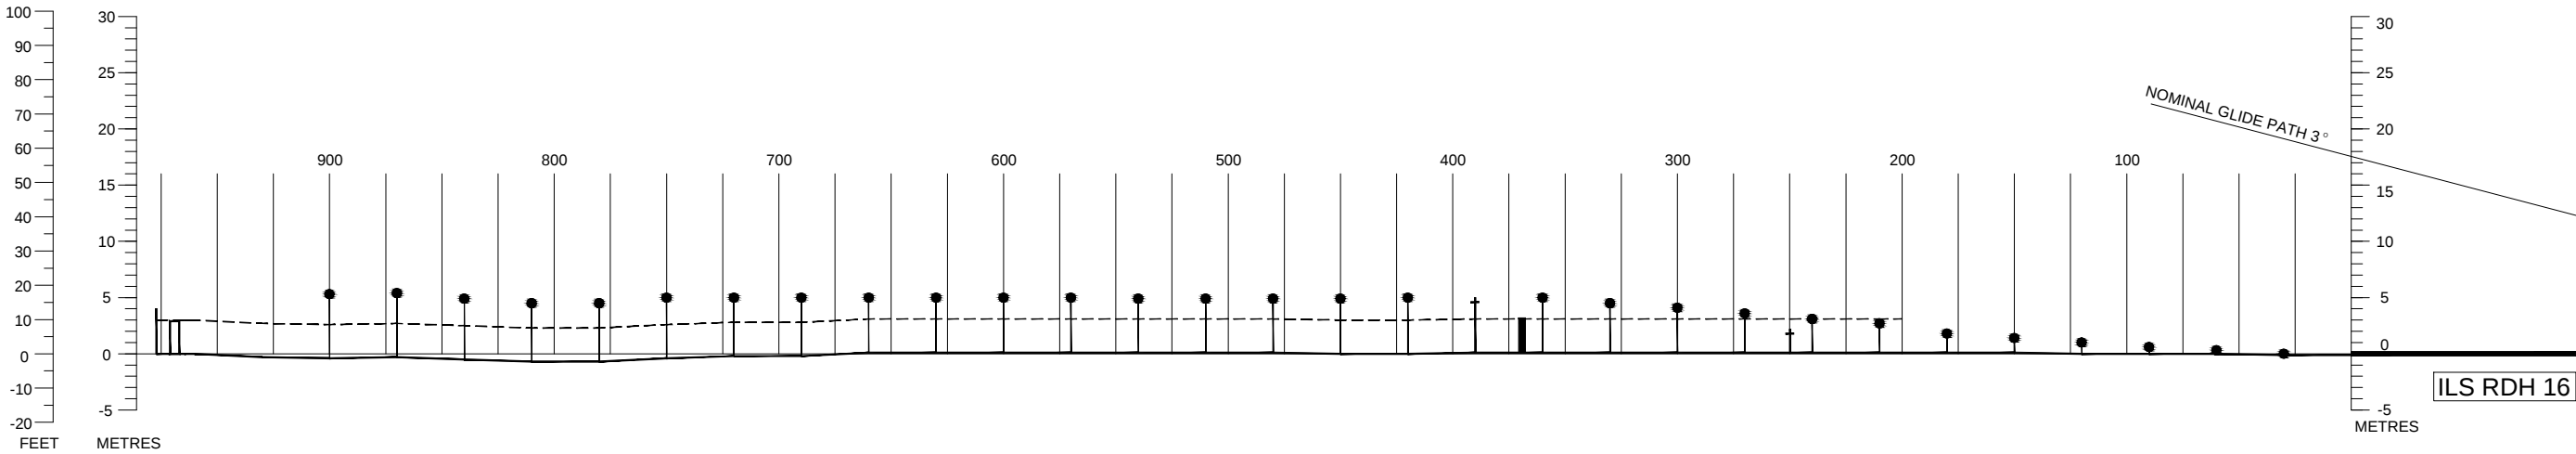


DISTANCES AND HEIGHTS IN METRES


PRECISION APPROACH TERRAIN CHART - ICAO

SINGAPORE/Singapore Changi
RWY 02R

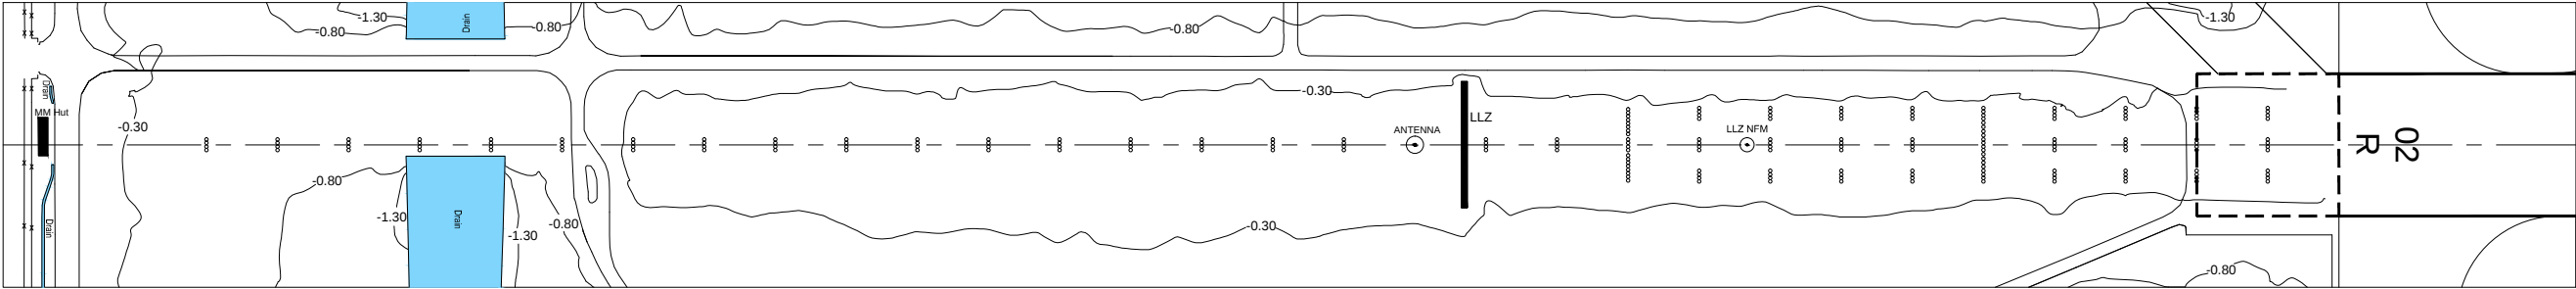

**CAUTION: RWY 02R/20L NOT AVAILABLE
FOR CIVIL USE UNTIL FURTHER ADVISED**

HORIZONTAL SCALE 1 : 2500
VERTICAL SCALE 1 : 500
CONTOUR AND HEIGHTS ARE RELATED
TO ELEVATION OF RWY THR

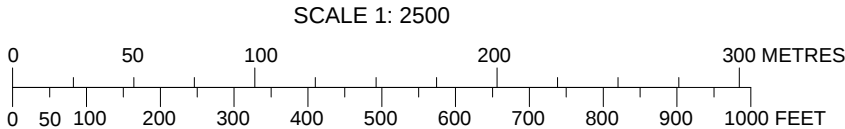

LEGEND		
ANTENNA		
LOCALISER		
DRAIN		
FENCE		
CONTOUR		
PRECISION APPROACH LIGHT		
ROAD		
BUILDING		
CENTRE-LINE PROFILE		
DEVIATION AT LEAST +/- 3M FROM CENTRE-LINE PROFILE		
AMENDMENT RECORD		
NO.	DATE	ENTERED BY