


DISTANCES AND HEIGHTS IN METRES

PRECISION APPROACH TERRAIN CHART - ICAO

SINGAPORE/Singapore Changi


RWY 02L


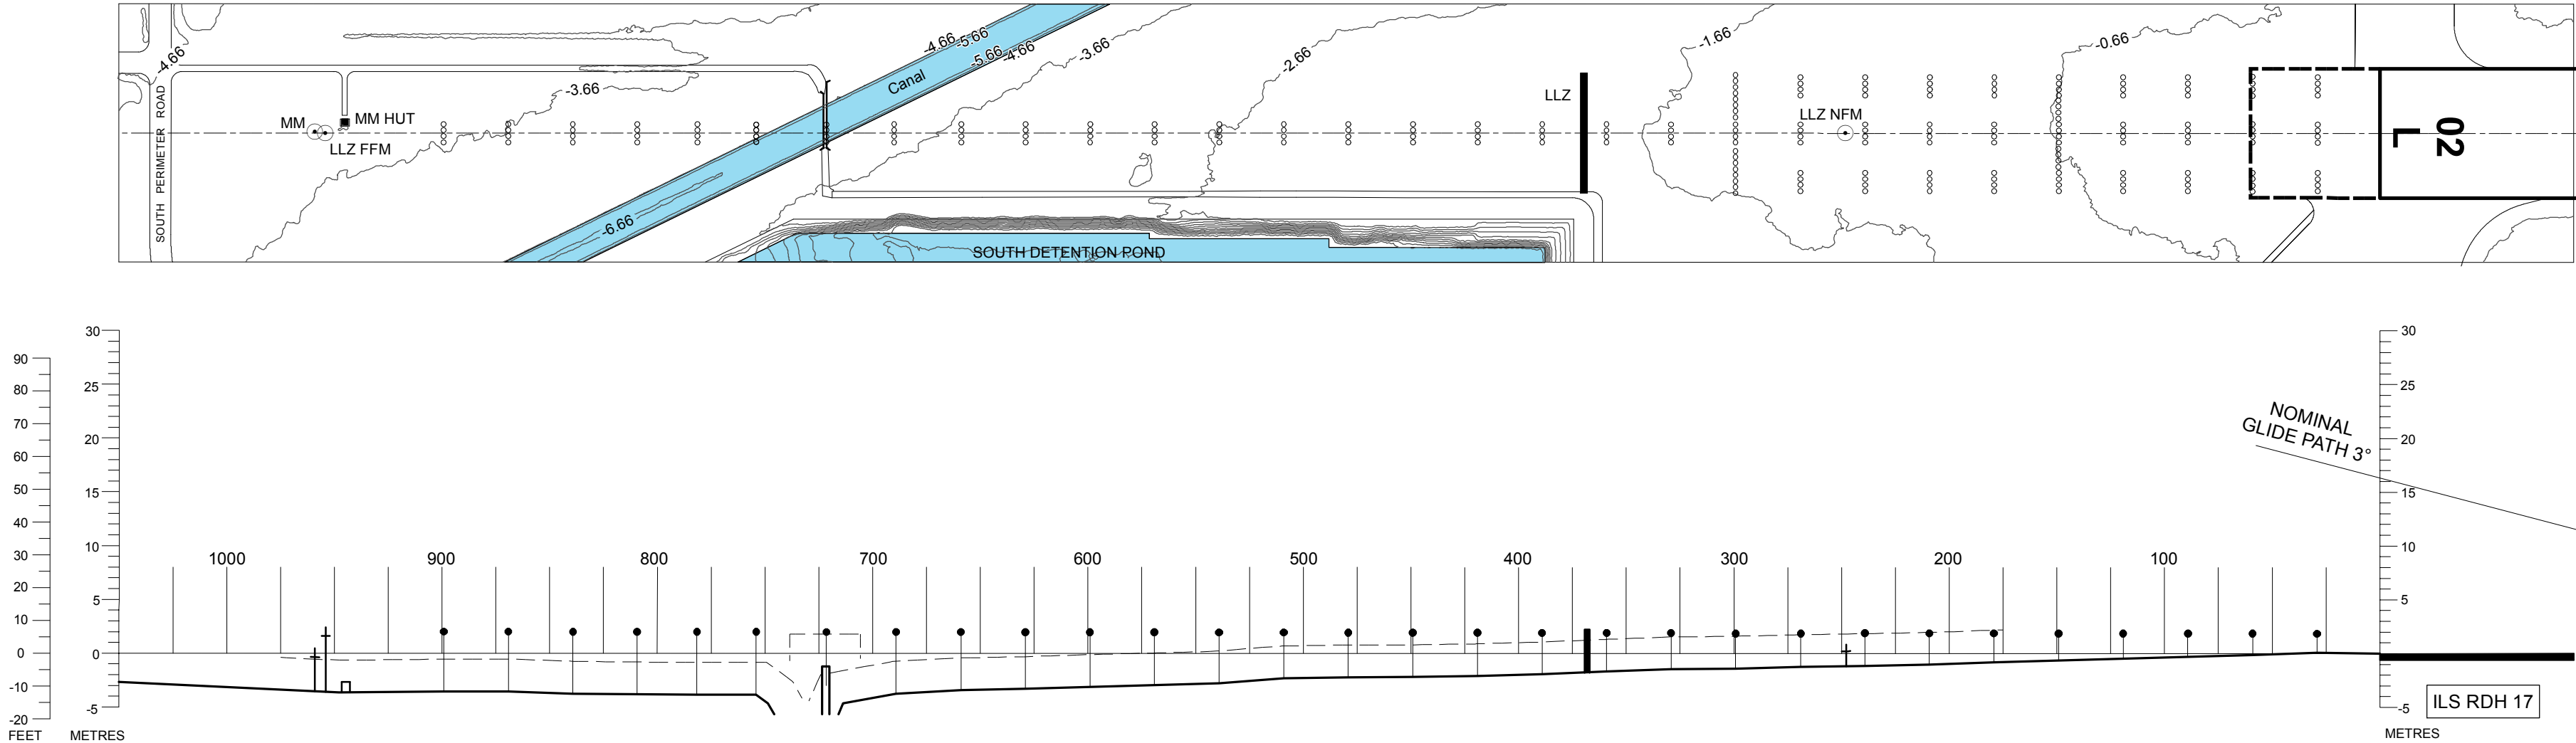


HORIZONTAL SCALE 1 : 2,500

VERTICAL SCALE 1 : 500

CONTOUR AND HEIGHTS ARE RELATED  
TO ELEVATION OF RWY THR

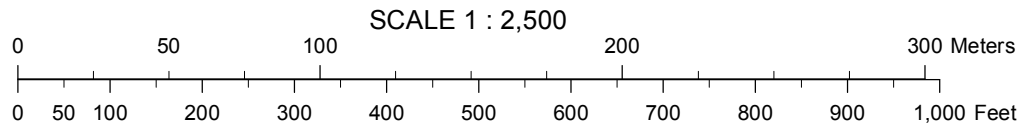
  
| LEGEND                                            |                                                                                       |            |
|---------------------------------------------------|---------------------------------------------------------------------------------------|------------|
| BUILDING                                          |  |            |
| ROAD                                              |  |            |
| CONTOUR                                           |  |            |
| BRIDGE                                            |  |            |
| ANTENNA                                           |  |            |
| LOCALISER                                         |  |            |
| APPROACH LIGHTS                                   |  |            |
| CENTRE-LINE PROFILE                               |  |            |
| DEVIATION AT LEAST +/- 3m FROM CENTERLINE PROFILE |  |            |
| AMENDMENT RECORD                                  |                                                                                       |            |
| NO.                                               | DATE                                                                                  | ENTERED BY |
|                                                   |                                                                                       |            |