
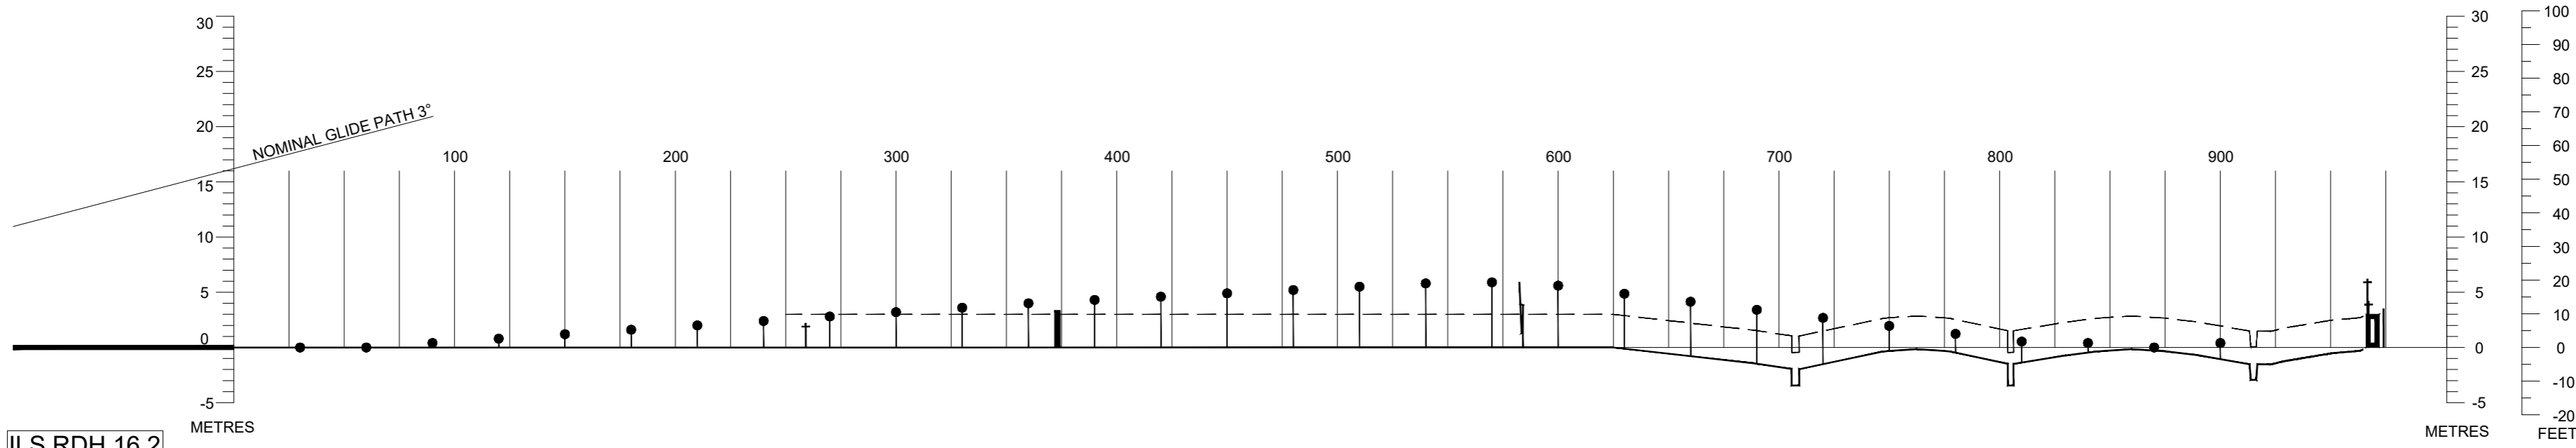



DISTANCES AND HEIGHTS IN METRES

PRECISION APPROACH TERRAIN CHART - ICAO

SINGAPORE/Singapore Changi
RWY 20C

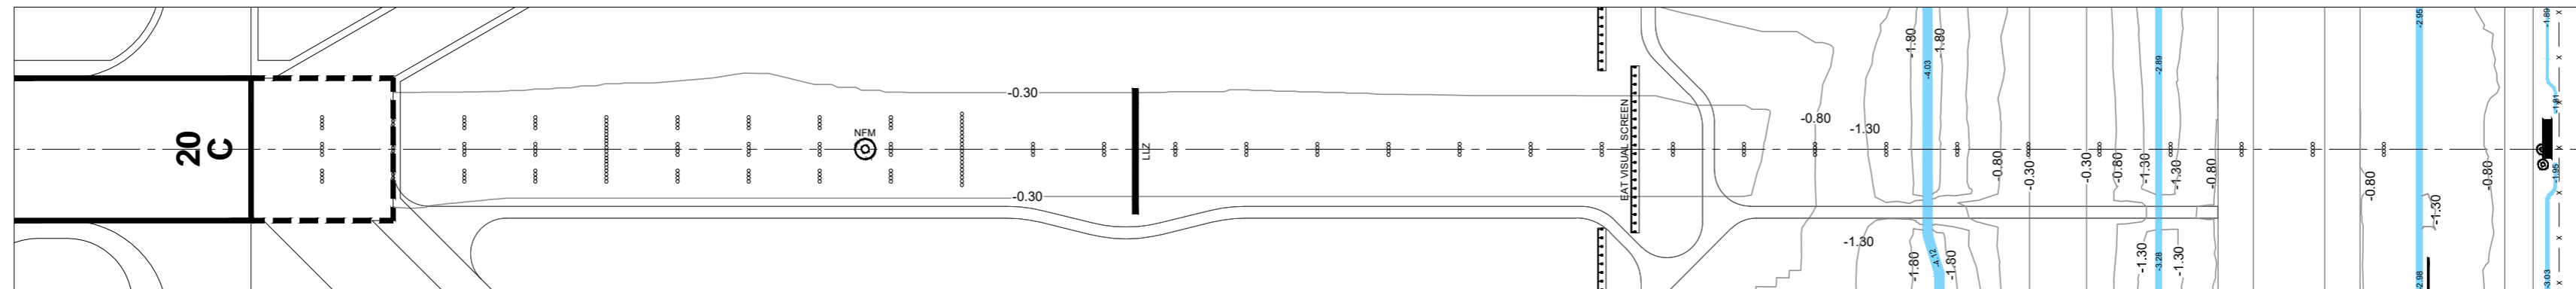

ILS RDH 16.2

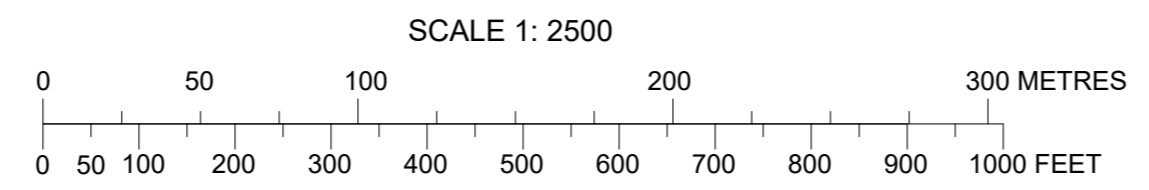

HORIZONTAL SCALE 1 : 2500
VERTICAL SCALE 1 : 500
CONTOUR AND HEIGHTS ARE RELATED TO ELEVATION OF RWY THR

LEGEND		
LOCALISER		LLZ
ANTENNA		NFM
DRAIN		Blue shaded area
FENCE		-x-x-
CONTOUR		-1.30
PRECISION APPROACH LIGHT		o
ROAD		Double line
EAT VISUAL SCREEN		Vertical bars
BUILDING		Black rectangle
CENTRE-LINE PROFILE		Solid line
DEVIATION AT LEAST +/- 3M FROM CENTRE-LINE PROFILE		Dashed line
JET BLAST FENCE		Thick black line
AMENDMENT RECORD		
NO.	DATE	ENTERED BY