
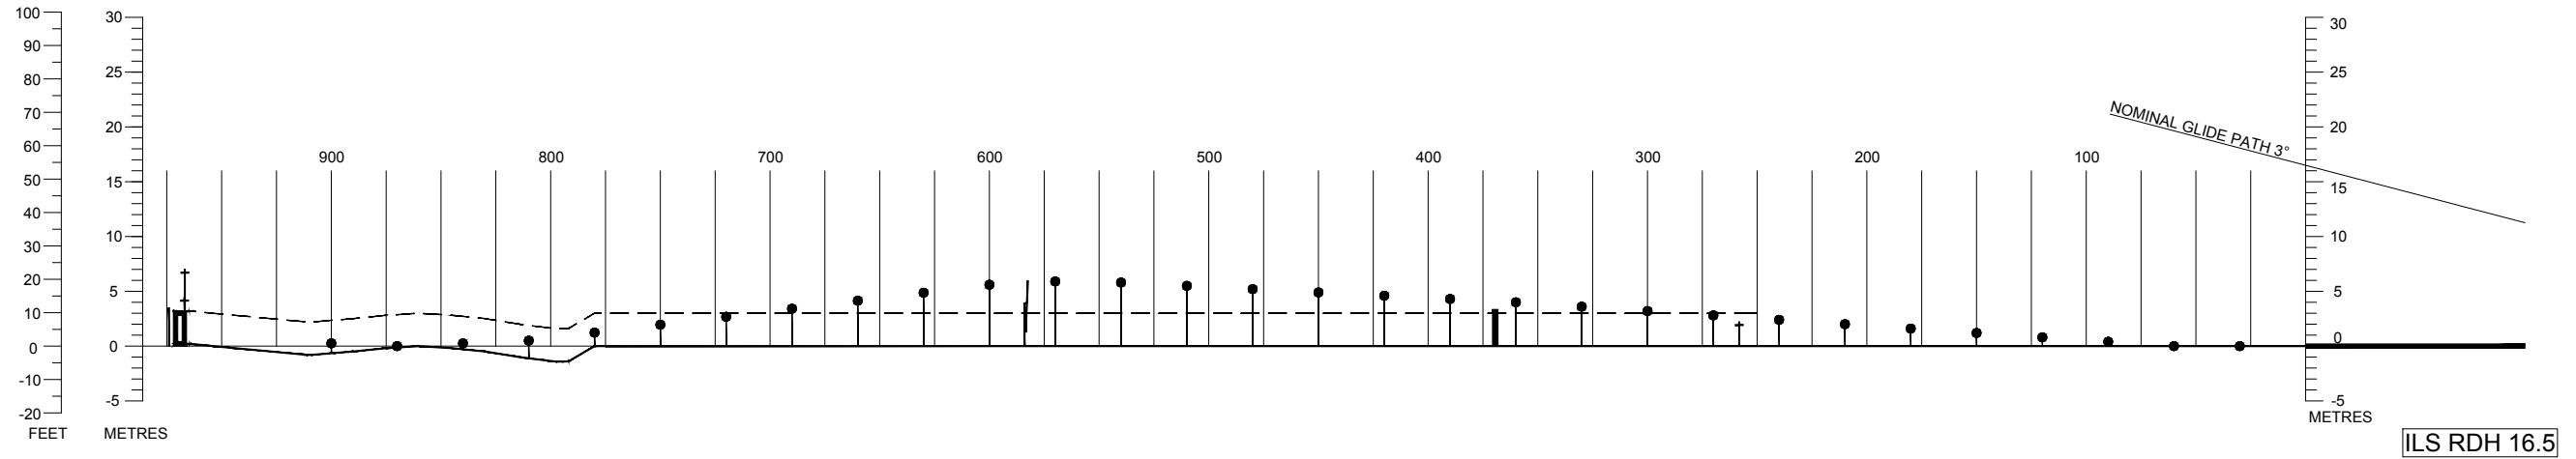



DISTANCES AND HEIGHTS IN METRES

PRECISION APPROACH TERRAIN CHART - ICAO

SINGAPORE/Singapore Changi
RWY 02C

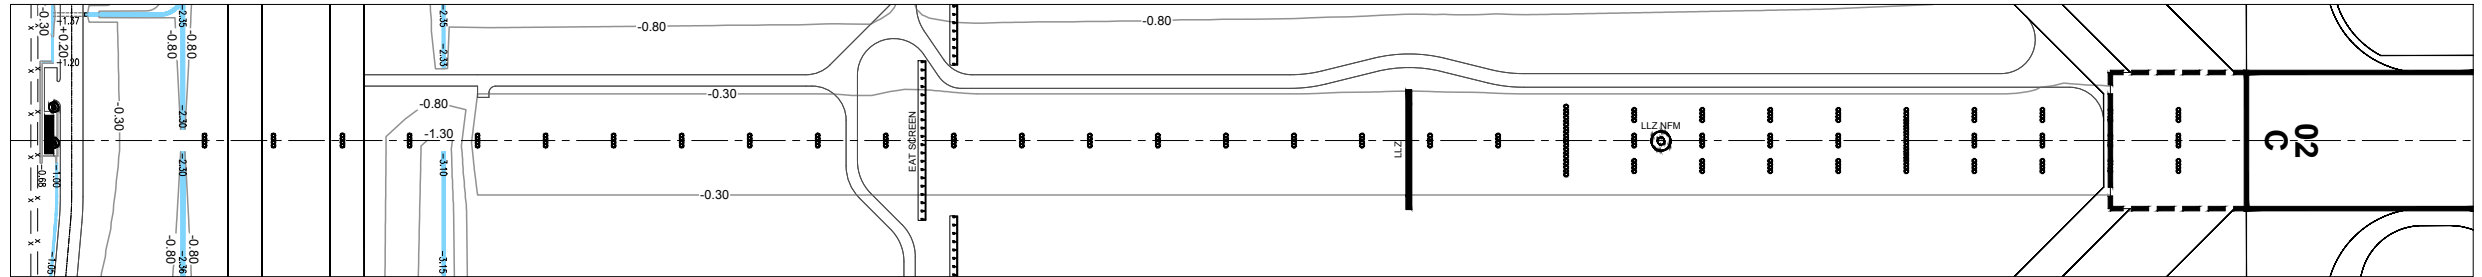

SCALE 1: 2500

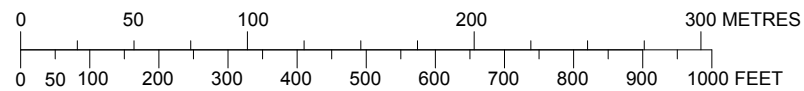

HORIZONTAL SCALE 1: 2500

VERTICAL SCALE 1: 500

CONTOUR AND HEIGHTS ARE RELATED TO ELEVATION OF RWY THR

LEGEND

LOCALISER	
ANTENNA	
DRAIN	
FENCE	
CONTOUR	
PRECISION APPROACH LIGHT	
ROAD	
EAT SCREEN	
BUILDING	
CENTRE-LINE PROFILE	
DEVIATION AT LEAST +/- 3M FROM CENTRE-LINE PROFILE	

AMENDMENT RECORD

NO.	DATE	ENTERED BY