
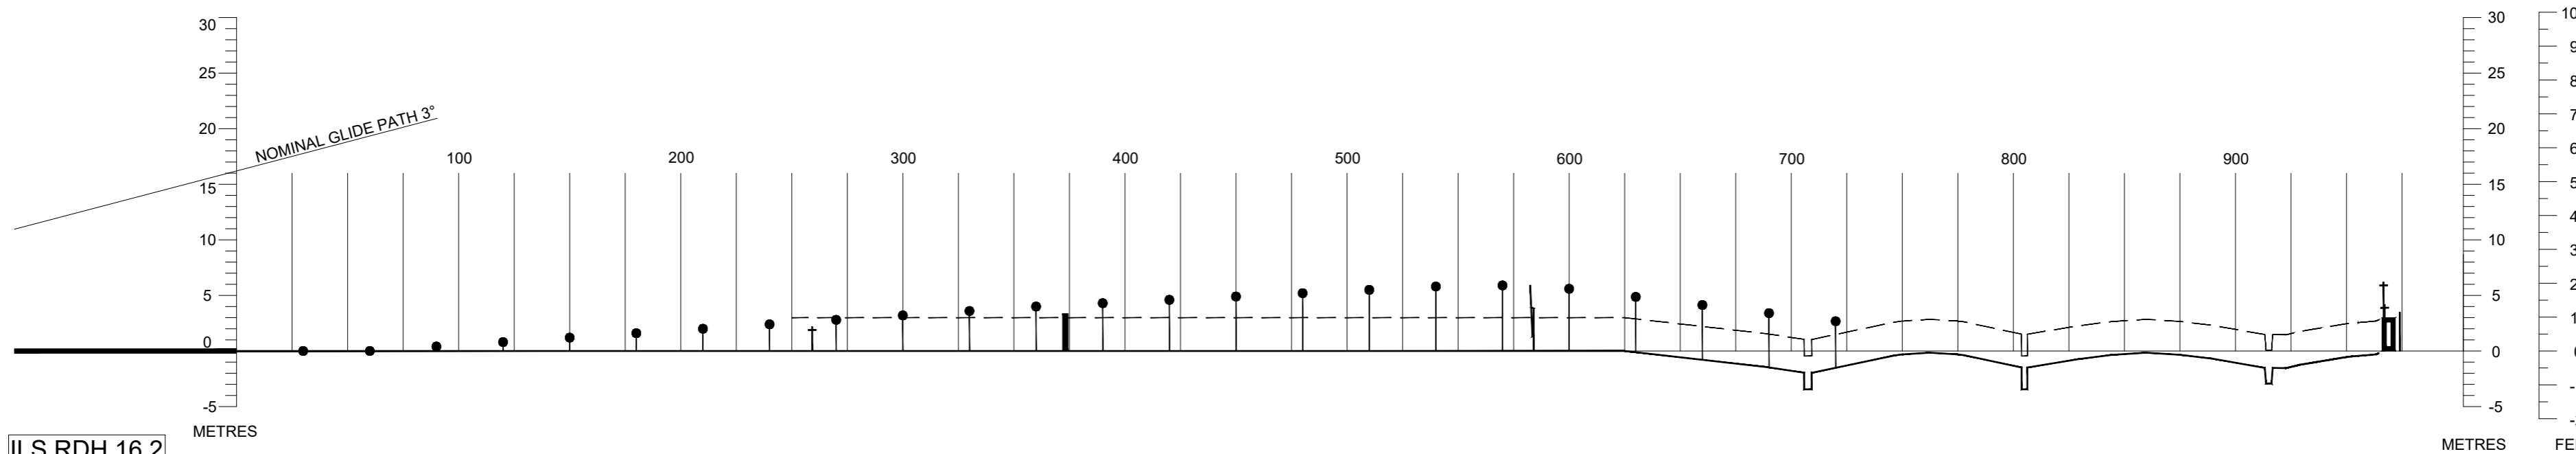



DISTANCES AND HEIGHTS IN METRES

PRECISION APPROACH TERRAIN CHART - ICAO

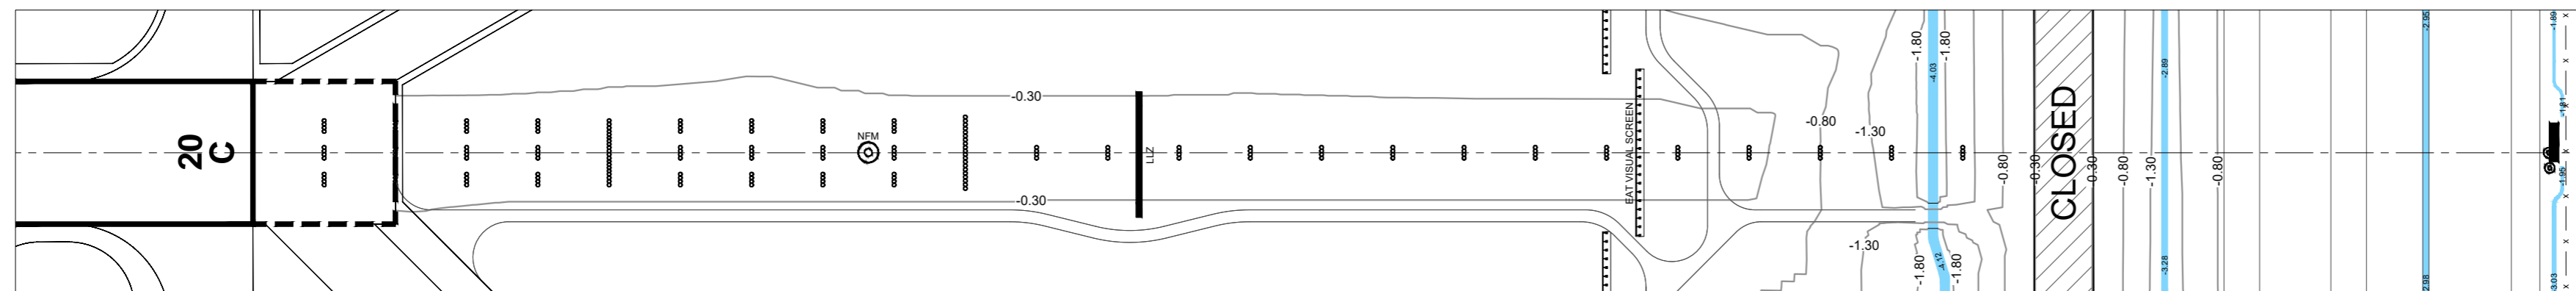

ILS RDH 16.2

SCALE 1: 2500

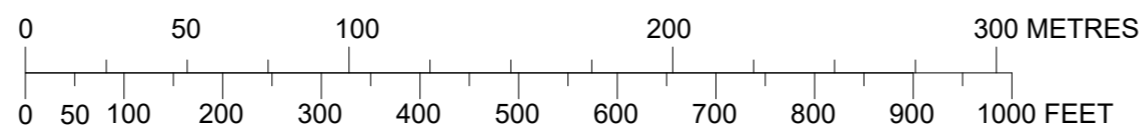

HORIZONTAL SCALE 1 : 2500

VERTICAL SCALE 1 : 500

CONTOUR AND HEIGHTS ARE RELATED TO ELEVATION OF RWY THR

LEGEND

LOCALISER	LLZ
ANTENNA	⊕
DRAIN	—
FENCE	-x-x-
CONTOUR	~1.30~
PRECISION APPROACH LIGHT	⊙
ROAD	==
EAT VISUAL SCREEN	▬▬▬▬
BUILDING	■
CENTRE-LINE PROFILE	—
DEVIATION AT LEAST +/- 3M FROM CENTRE-LINE PROFILE	—
AMENDMENT RECORD	
NO.	DATE
ENTERED BY	