
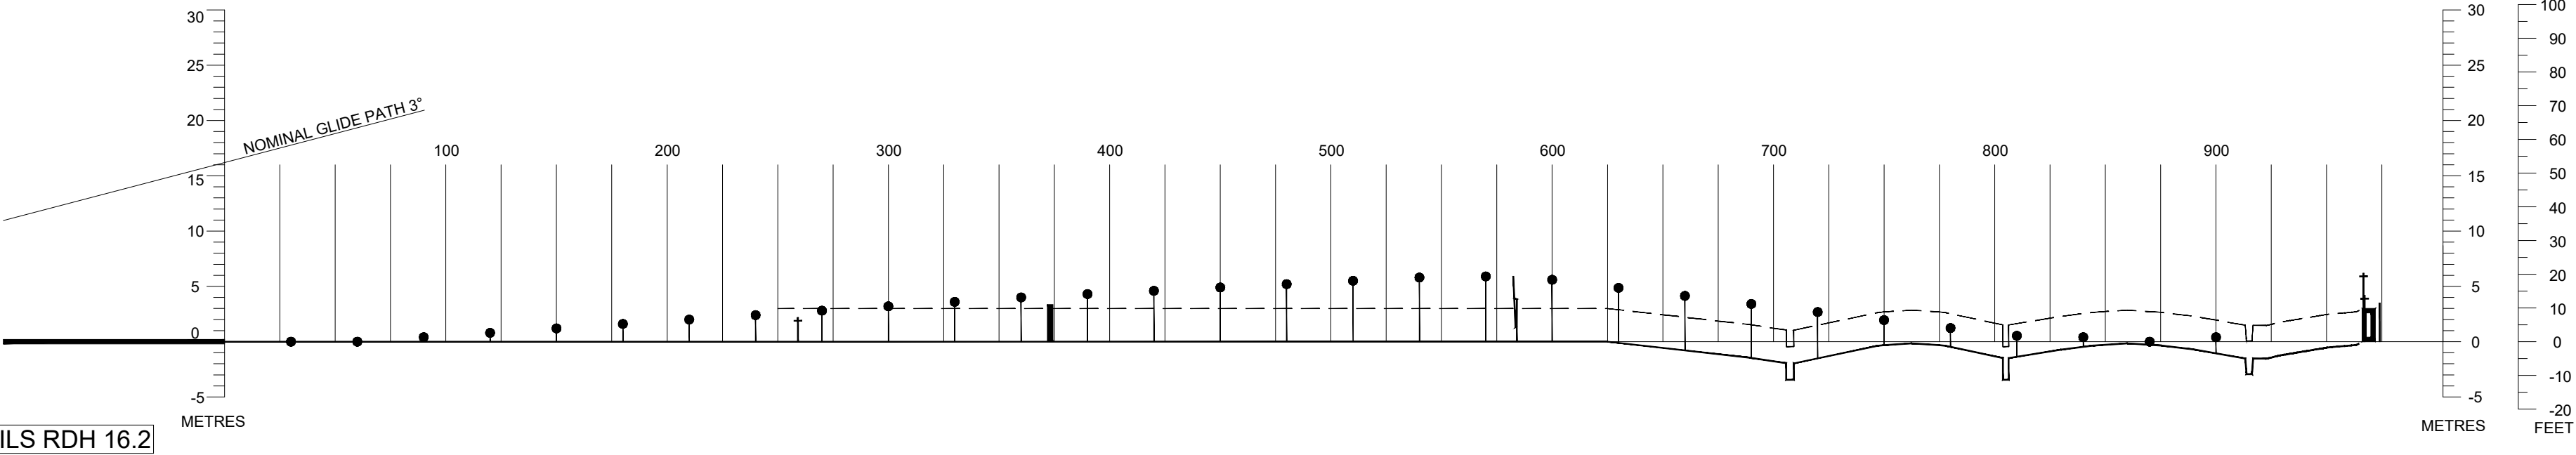


DISTANCES AND HEIGHTS IN METRES

PRECISION APPROACH TERRAIN CHART - ICAO

SINGAPORE/Singapore Changi  
RWY 20C

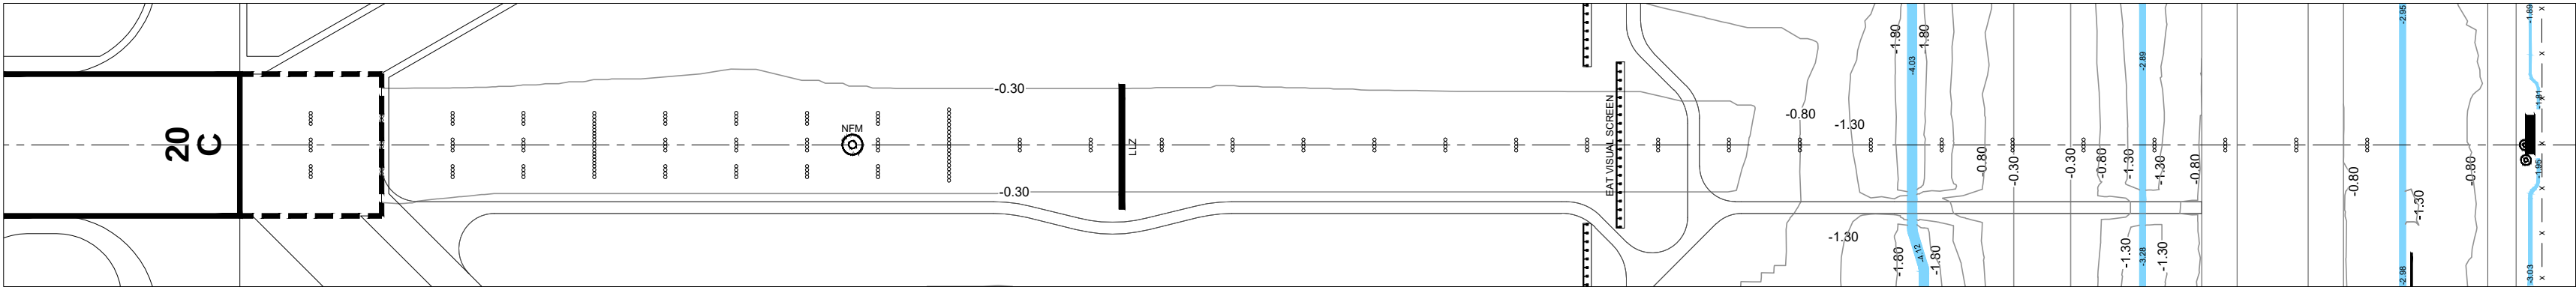

ILS RDH 16.2


METRES

METRES  
FEET

HORIZONTAL SCALE 1 : 2500

VERTICAL SCALE 1 : 500

CONTOUR AND HEIGHTS ARE RELATED  
TO ELEVATION OF RWY THR

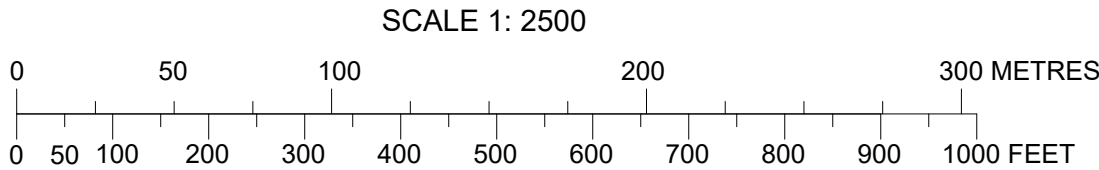

| LEGEND                                             |      |            |
|----------------------------------------------------|------|------------|
| LOCALISER                                          |      |            |
| ANTENNA                                            |      |            |
| DRAIN                                              |      |            |
| FENCE                                              |      |            |
| CONTOUR                                            |      |            |
| PRECISION APPROACH LIGHT                           |      |            |
| ROAD                                               |      |            |
| EAT VISUAL SCREEN                                  |      |            |
| BUILDING                                           |      |            |
| CENTRE-LINE PROFILE                                |      |            |
| DEVIATION AT LEAST +/- 3M FROM CENTRE-LINE PROFILE |      |            |
| JET BLAST FENCE                                    |      |            |
| AMENDMENT RECORD                                   |      |            |
| NO.                                                | DATE | ENTERED BY |
|                                                    |      |            |