


# LOCATION LAYOUT OF THE CLOSED AREAS AND ITS ASSOCIATED TAXIWAYS

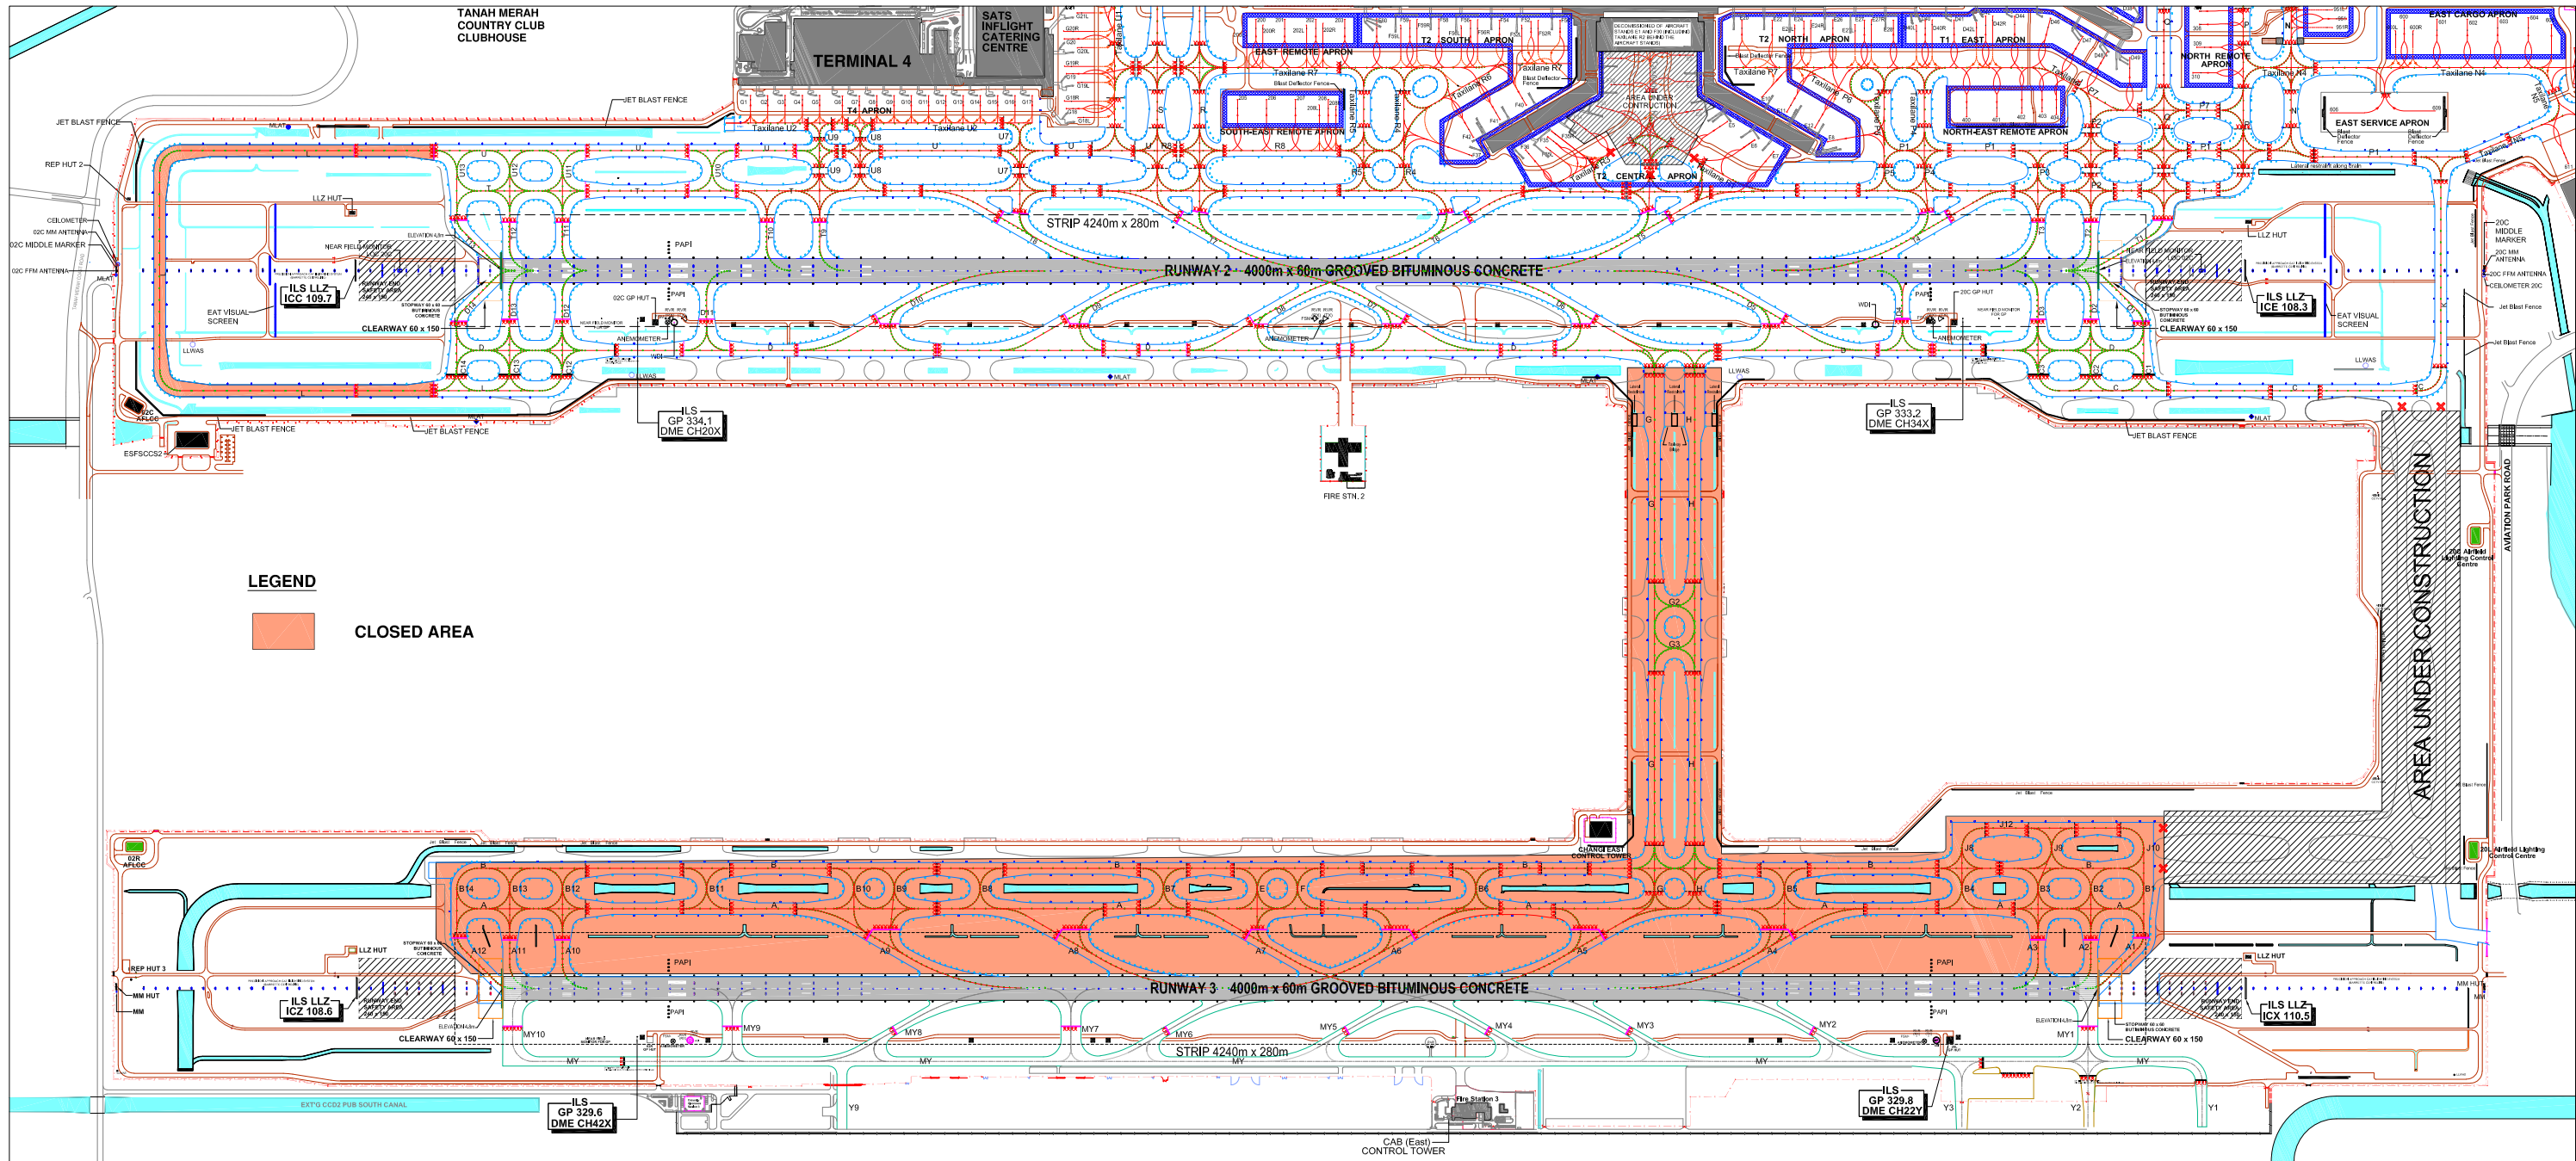

PUBLICATION DATE: 17 OCT 2024  
EFFECTIVE DATE: 28 NOV 2024