


AERODROME CHART - PAYA LEBAR AIRPORT

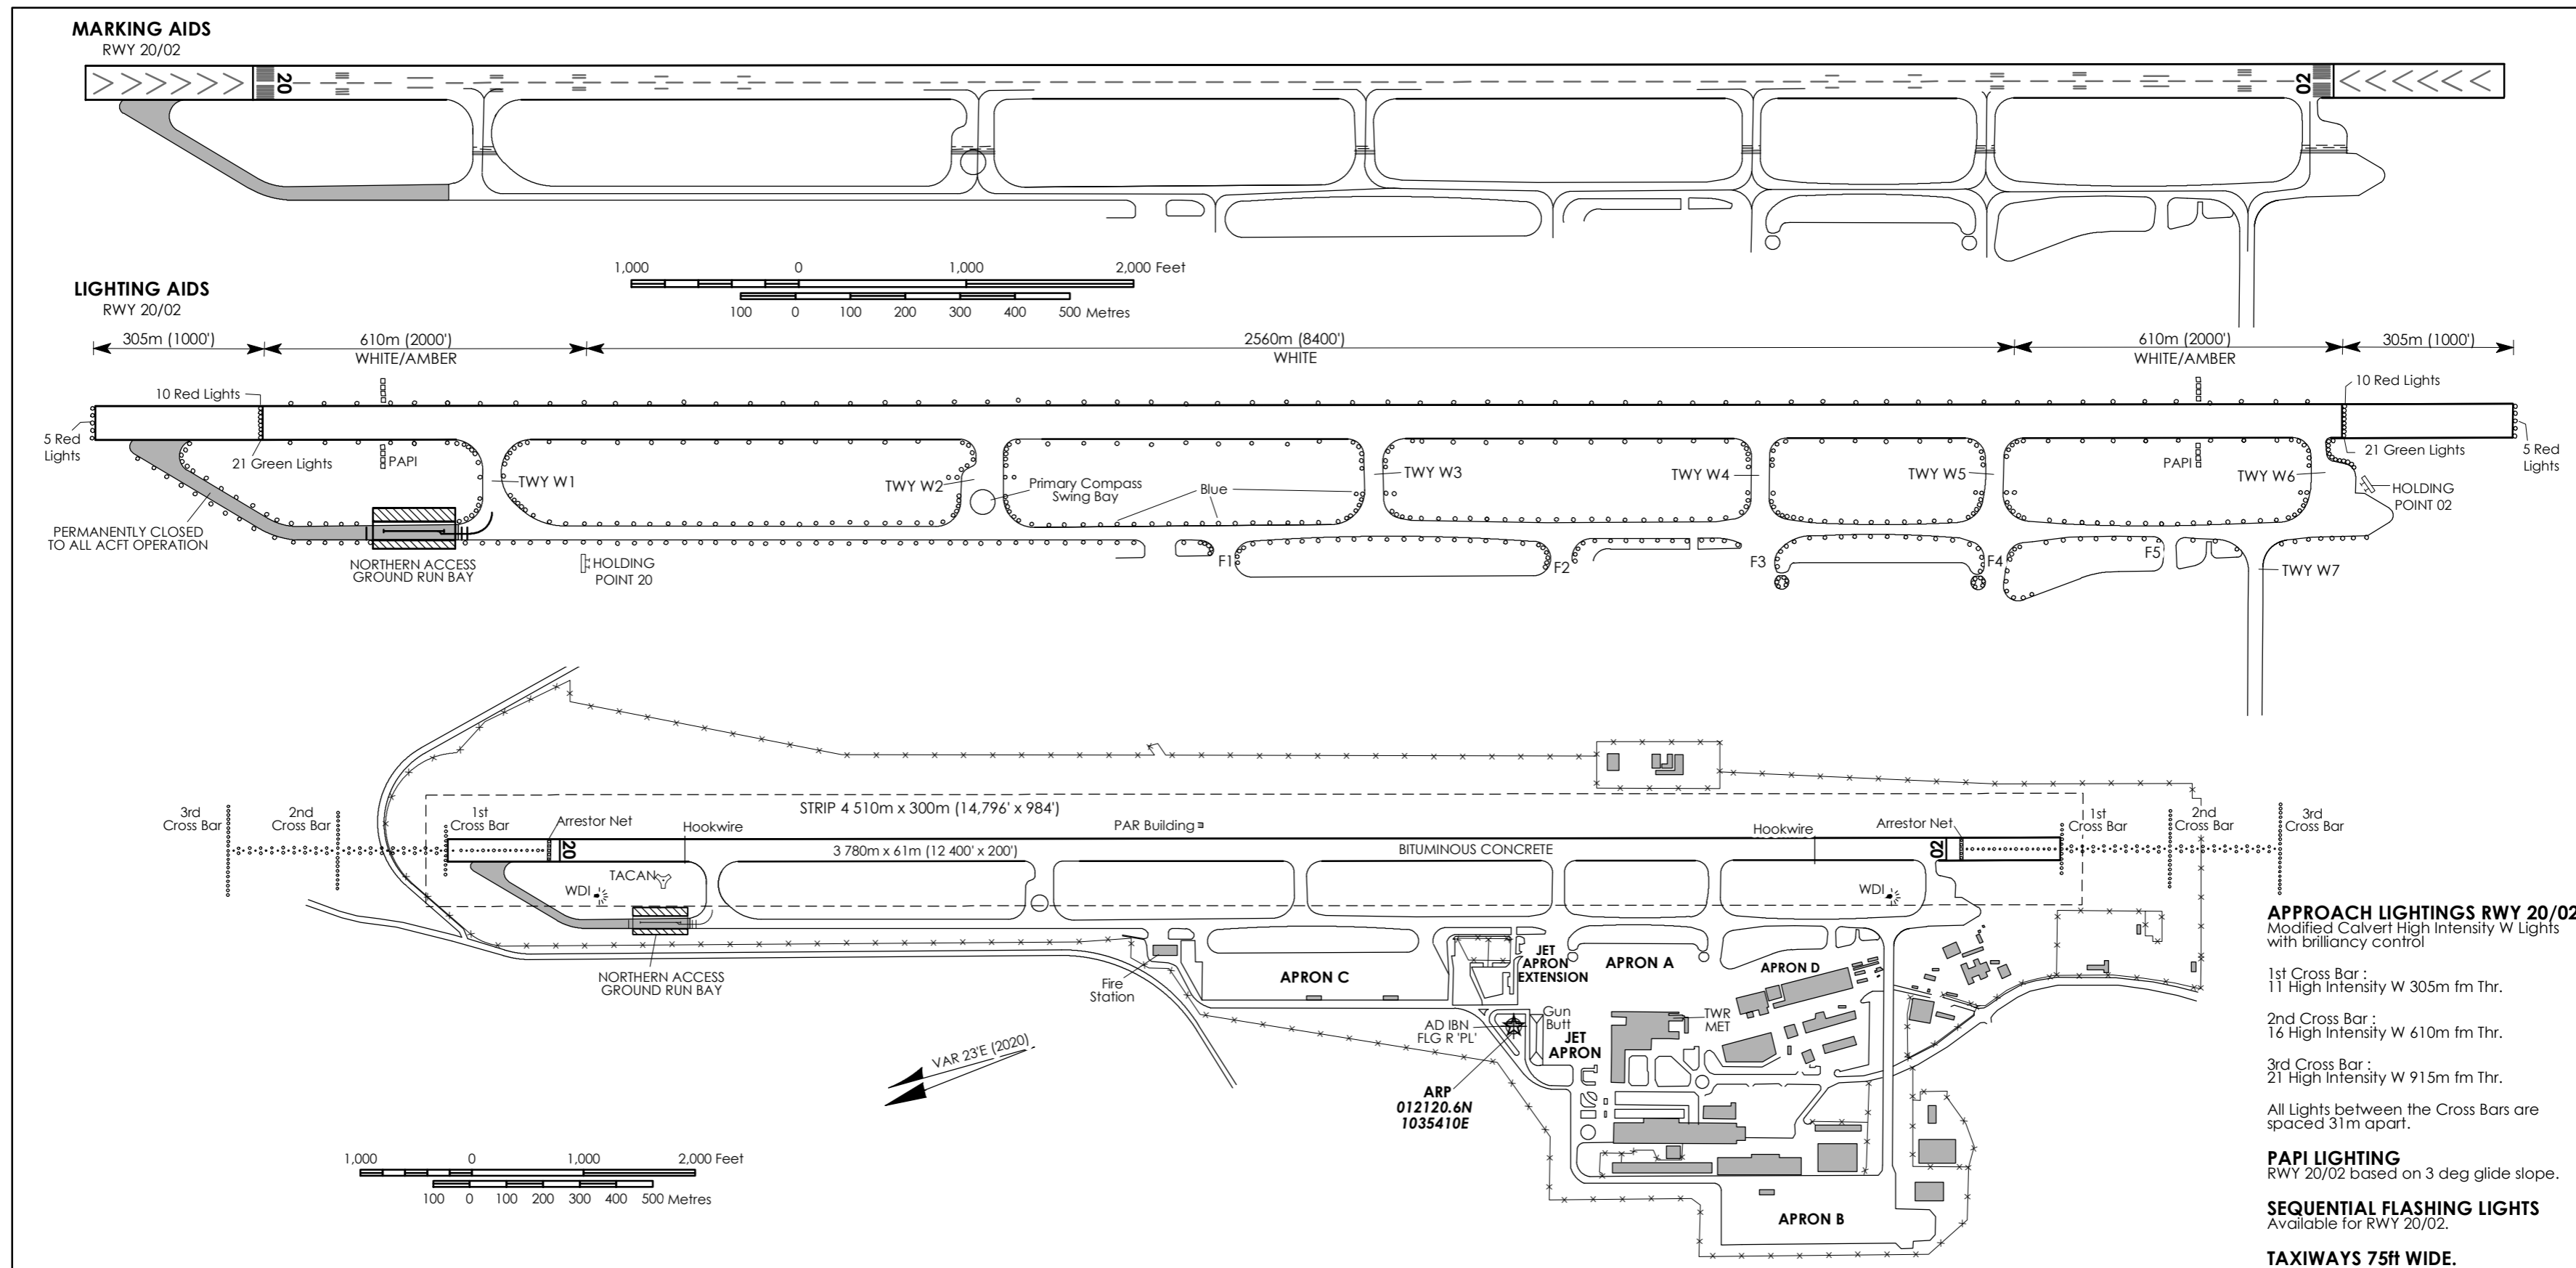

APPROACH LIGHTINGS RWY 20/02
Modified Calvert High Intensity W Lights with brilliancy control

1st Cross Bar :
11 High Intensity W 305m fm Thr.

2nd Cross Bar :
16 High Intensity W 610m fm Thr.

3rd Cross Bar :
21 High Intensity W 915m fm Thr.

All Lights between the Cross Bars are spaced 31m apart.

PAPI LIGHTING
RWY 20/02 based on 3 deg glide slope.

SEQUENTIAL FLASHING LIGHTS
Available for RWY 20/02.

TAXIWAYS 75ft WIDE.

Intentionally Left Blank