

AERODROME CHART - ICAO


01 21° 33' N
103° 59' 22" E

AERODROME ELEVATION 6.66m

TWR 118.6 / 118.25 / 131.4
GND 124.3 / 121.85 / 121.725 / 127.275
DELIVERY 121.65 / 119.6

RAMP TWR 122.55 (GMC 4 EAST)
GND 125.65 (GMC 4 WEST)

SINGAPORE/SINGAPORE CHANGI

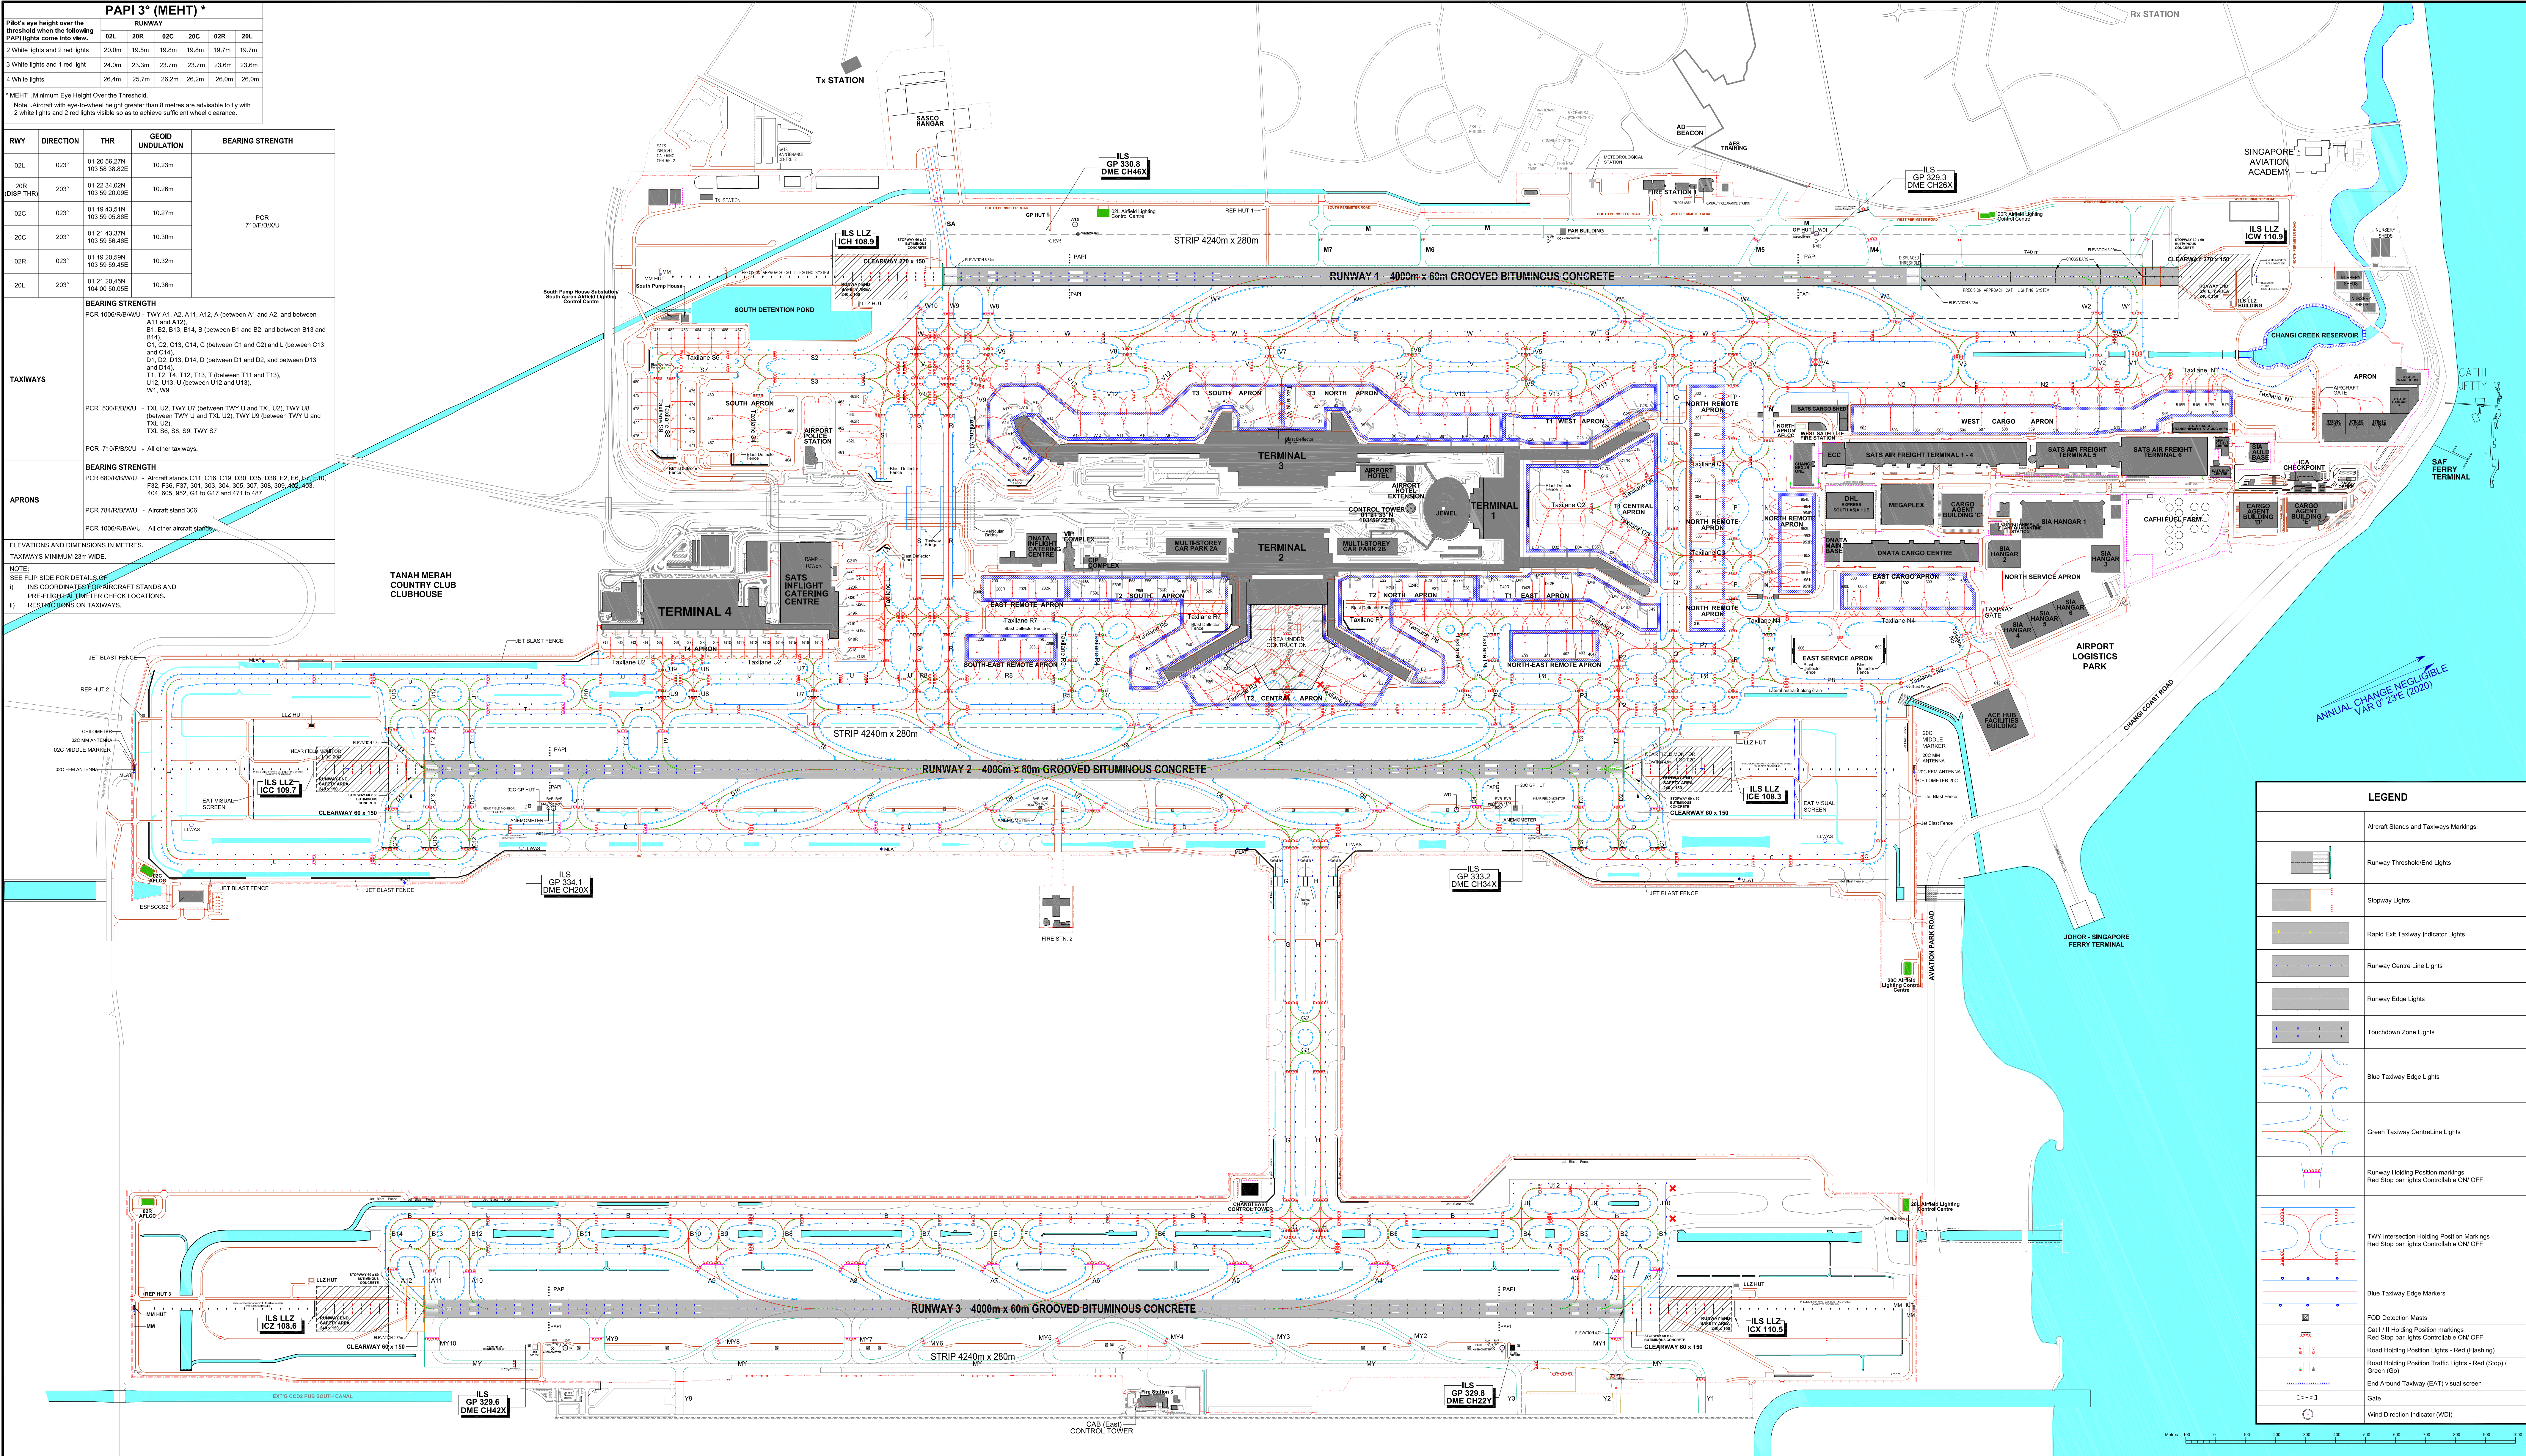

INS COORDINATES FOR AIRCRAFT STANDS AND PRE-FLIGHT ALTIMETER CHECK LOCATIONS

LOCATION	STAND NR	NORTH LAT	EAST LONG	ELEVATION
T3 SOUTH APRON	A1	01 21 21.52	103 59 06.25	4.75m (15.58ft)
	A2	01 21 21.75	103 59 04.00	4.65m (15.26ft)
	A3	01 21 19.86	103 59 02.79	4.68m (15.29ft)
	A4	01 21 17.61	103 59 02.54	4.79m (15.72ft)
	A5	01 21 15.50	103 59 03.62	4.86m (15.94ft)
	A9	01 21 12.56	103 59 03.65	5.02m (16.47ft)
	A10	01 21 10.34	103 59 02.40	5.04m (16.54ft)
	A11	01 21 07.93	103 59 01.41	5.25m (17.22ft)
	A12	01 21 05.76	103 59 00.49	5.38m (17.65ft)
	A13	01 21 03.59	103 58 59.58	5.49m (17.98ft)
	A14	01 21 01.66	103 58 57.59	5.57m (18.27ft)
	A15	01 21 00.77	103 58 55.41	5.46m (17.91ft)
	A16	01 20 59.27	103 58 54.20	5.51m (18.08ft)
	A17	01 20 57.25	103 58 54.06	5.23m (17.16ft)
	A18	01 20 55.87	103 58 55.25	5.37m (17.62ft)
	A19	01 20 55.26	103 58 57.13	5.40m (17.72ft)
	A20	01 20 56.09	103 58 58.83	5.45m (17.88ft)
	A21	01 20 57.10	103 59 00.80	5.49m (18.01ft)
T3 NORTH APRON	B1	01 21 26.86	103 59 08.37	4.82m (15.81ft)
	B2	01 21 28.18	103 59 06.82	4.68m (15.35ft)
	B3	01 21 30.33	103 59 07.30	4.65m (15.26ft)
	B4	01 21 32.03	103 59 08.60	4.75m (15.58ft)
	B5	01 21 32.98	103 59 10.89	4.80m (15.75ft)
	B6	01 21 35.15	103 59 13.16	4.96m (16.27ft)
	B7	01 21 37.65	103 59 13.93	4.97m (16.31ft)
	B8	01 21 39.94	103 59 15.20	5.13m (16.83ft)
	B9	01 21 42.19	103 59 16.16	5.13m (16.83ft)
	B10	01 21 44.47	103 59 17.12	5.15m (16.90ft)
T1 WEST APRON	C1	01 21 46.75	103 59 18.08	5.09m (16.70ft)
	C20	01 21 48.83	103 59 19.23	5.09m (16.67ft)
	C22	01 21 51.00	103 59 20.13	5.15m (16.90ft)
	C23	01 21 53.56	103 59 20.77	5.08m (16.67ft)
	C24	01 21 56.54	103 59 20.97	4.89m (16.04ft)
	C25	01 21 59.12	103 59 20.59	4.89m (16.07ft)
	C26	01 22 01.48	103 59 20.76	5.01m (16.44ft)
T1 CENTRAL APRON	C11	01 21 47.42	103 59 23.82	5.09m (16.70ft)
	C13	01 21 49.63	103 59 24.75	5.03m (16.50ft)
	C15	01 21 51.89	103 59 25.70	5.06m (16.60ft)
	C16	01 21 53.47	103 59 26.62	4.89m (15.94ft)
	C17	01 21 55.50	103 59 26.20	5.01m (16.44ft)
	C17L	01 21 54.75	103 59 26.22	4.96m (16.27ft)
	C17R	01 21 56.01	103 59 25.68	5.12m (16.80ft)
	C18	01 21 57.86	103 59 25.75	4.99m (16.37ft)
	C19	01 21 59.79	103 59 25.63	4.95m (16.24ft)
	D30	01 21 44.54	103 59 30.14	5.08m (16.67ft)
	D32	01 21 46.75	103 59 31.08	5.08m (16.67ft)
	D34	01 21 49.03	103 59 32.04	5.07m (16.63ft)
	D35	01 21 50.87	103 59 32.82	5.02m (16.47ft)
	D36	01 21 51.98	103 59 34.52	5.08m (16.60ft)
	D37	01 21 53.37	103 59 36.28	4.97m (16.31ft)
	D38	01 21 54.58	103 59 37.77	4.99m (16.37ft)
T1 EAST APRON	D40	01 21 38.13	103 59 32.89	5.11m (16.77ft)
	D40L	01 21 37.38	103 59 32.83	5.09m (16.70ft)
	D40R	01 21 38.77	103 59 32.84	5.13m (16.83ft)
	D41	01 21 40.30	103 59 33.81	5.07m (16.63ft)
	D42	01 21 42.77	103 59 34.58	5.15m (16.89ft)
	D42L	01 21 42.00	103 59 34.47	5.12m (16.79ft)
	D42R	01 21 43.45	103 59 34.44	5.21m (17.09ft)
	D44	01 21 44.97	103 59 35.44	5.14m (16.86ft)
	D46	01 21 47.40	103 59 36.72	5.08m (16.67ft)
	D47	01 21 49.19	103 59 38.89	4.93m (16.17ft)
	D48	01 21 50.60	103 59 40.77	4.97m (16.31ft)
	D49	01 21 52.23	103 59 42.35	4.98m (16.34ft)
T2 NORTH APRON	E8	01 21 27.99	103 59 38.45	4.68m (15.35ft)
	E10	01 21 24.12	103 59 32.64	4.75m (15.58ft)
	E11	01 21 26.57	103 59 34.37	4.78m (15.68ft)
	E12	01 21 27.20	103 59 36.42	4.75m (15.58ft)
	E20	01 21 24.36	103 59 27.08	5.04m (16.54ft)
	E22	01 21 26.64	103 59 28.04	5.07m (16.63ft)
	E24	01 21 29.01	103 59 29.06	5.09m (16.70ft)
	E24L	01 21 28.32	103 59 28.77	5.10m (16.73ft)
	E24R	01 21 29.53	103 59 29.28	5.08m (16.67ft)
	E26	01 21 31.19	103 59 29.96	5.08m (16.67ft)
T2 SOUTH APRON	F31	01 21 13.87	103 59 25.30	4.91m (16.11ft)
	F32	01 21 13.03	103 59 23.26	4.85m (15.91ft)
	F33	01 21 11.30	103 59 28.54	4.91m (16.11ft)
	F34	01 21 08.98	103 59 28.96	4.92m (16.14ft)
	F35	01 21 06.60	103 59 29.55	4.91m (16.11ft)
	F35L	01 21 06.06	103 59 30.13	4.74m (15.55ft)
	F35R	01 21 06.96	103 59 29.05	5.04m (16.54ft)
	F36	01 21 04.34	103 59 29.67	4.82m (15.81ft)
	F37	01 20 59.83	103 59 27.87	4.75m (15.58ft)
	F40	01 21 05.62	103 59 25.34	4.85m (15.91ft)
EAST REMOTE APRON	F41	01 21 03.19	103 59 25.58	4.82m (15.81ft)
	F42	01 21 00.61	103 59 25.96	4.72m (15.49ft)
	F50	01 21 10.69	103 59 21.32	5.03m (16.50ft)
	F52	01 21 09.51	103 59 20.40	5.11m (16.77ft)
	F52L	01 21 07.82	103 59 20.11	5.16m (16.93ft)
	F52R	01 21 09.04	103 59 20.62	5.08m (16.67ft)
	F54	01 21 06.14	103 59 19.40	5.22m (17.13ft)
	F56	01 21 03.96	103 59 18.48	5.30m (17.39ft)
	F56L	01 21 03.27	103 59 18.18	5.42m (17.78ft)
	F56R	01 21 04.49	103 59 18.70	5.34m (17.52ft)
SOUTH-EAST REMOTE APRON	F59	01 20 59.41	103 59 16.55	5.64m (18.50ft)
	F59L	01 20 58.72	103 59 16.26	5.67m (18.60ft)
	F59R	01 20 59.93	103 59 16.78	5.60m (18.37ft)
	F60	01 20 56.91	103 59 15.50	5.77m (18.93ft)
	200	01 20 47.83	103 59 11.67	6.23m (20.44ft)
	200L	01 20 46.91	103 59 11.92	6.29m (20.64ft)
	200R	01 20 48.35	103 59 11.89	6.18m (20.28ft)
	201	01 20 49.99	103 59 12.62	5.96m (19.55ft)
	202	01 20 52.34	103 59 13.57	5.94m (19.49ft)
	202L	01 20 51.65	103 59 13.28	5.76m (18.90ft)
NORTH REMOTE APRON	202R	01 20 52.67	103 59 13.79	5.73m (18.80ft)
	203	01 20 54.52	103 59 14.47	5.92m (19.42ft)
	205	01 20 43.91	103 59 17.06	4.77m (15.65ft)
	206	01 20 46.08	103 59 17.98	4.76m (15.62ft)
	207	01 20 48.21	103 59 19.01	4.74m (15.55ft)
	208	01 20 50.68	103 59 20.05	4.75m (15.58ft)
	208L	01 20 50.01	103 59 19.76	4.74m (15.55ft)
	208R	01 20 51.25	103 59 20.29	4.73m (15.42ft)
	300	01 22 06.95	103 59 22.67	4.53m (14.86ft)
	301	01 22 06.41	103 59 24.69	4.93m (16.17ft)
NORTH-EAST REMOTE APRON	302	01 22 05.21	103 59 26.75	4.97m (16.31ft)
	303	01 22 03.55	103 59 31.40	5.32m (17.45ft)
	304	01 22 02.84	103 59 33.57	5.36m (17.55ft)
	305	01 22 02.14	103 59 34.71	5.30m (17.39ft)
	306	01 22 01.41	103 59 36.42	5.16m (16.93ft)
	307	01 21 59.39	103 59 40.36	5.16m (16.93ft)
	308	01 21 58.96	103 59 41.35	5.10m (16.73ft)
	309	01 21 58.52	103 59 43.17	5.06m (16.60ft)
	310	01 21 57.42	103 59 44.96	4.74m (15.55ft)
	951	01 22 09.35	103 59 45.23	5.15m (16.90ft)
T4 APRON	951L	01 22 08.91	103 59 44.77	5.00m (16.40ft)
	951R	01 22 08.35	103 59 45.58	5.00m (16.40ft)
	952	01 22 09.94	103 59 42.65	4.89m (16.04ft)
	953	01 22 11.22	103 59 40.85	4.98m (16.34ft)
	953L	01 22 10.78	103 59 39.89	4.83m (15.85ft)
	953R	01 22 10.41	103 59 41.28	4.87m (15.96ft)
	954	01 22 12.46	103 59 37.95	4.84m (15.89ft)
	954L	01 22 12.02	103 59 36.99	4.70m (15.42ft)
	954R	01 22 11.65	103 59 38.38	4.74m (15.55ft)
	400	01 21 38.71	103 59 40.14	4.31m (14.14ft)
WEST CARGO APRON	401	01 21 40.88	103 59 41.10	4.31m (14.14ft)
	402	01 21 42.85	103 59 41.89	4.30m (14.11ft)
	403	01 21 44.37	103 59 42.53	4.29m (14.07ft)
	404	01 21 45.45	103 59 42.98	4.20m (13.78ft)
	502	01 22 22.23	103 59 31.62	4.35m (14.27ft)
	503	01 22 24.98	103 59 32.78	4.29m (14.07ft)
	504	01 22 27.26	103 59 33.74	4.29m (14.07ft)
	505	01 22 29.54	103 59 34.70	4.32m (14.17ft)
	506	01 22 31.81	103 59 35.66	4.38m (14.37ft)
	507	01 22 34.11	103 59 36.64	4.36m (14.30ft)
EAST CARGO APRON	508	01 22 36.41	103 59 37.61	4.29m (14.07ft)
	509	01 22 39.12	103 59 38.76	4.09m (13.42ft)
	510	01 22 41.37	103 59 40.18	4.19m (13.75ft)
	511	01 22 43.54	103 59 41.09	4.22m (13.85ft)
	512	01 22 45.71	103 59 42.01	4.24m (13.91ft)
	513	01 22 47.89	103 59 42.92	4.26m (13.98ft)
	514	01 22 50.19	103 59 43.54	4.36m (14.30ft)
	515	01 22 52.90	103 59 43.20	4.09m (13.43ft)
	516	01 22 55.39	103 59 43.97	4.04m (13.26ft)
	516L	01 22 56.24	103 59 43.80	3.96m (12.98ft)
EAST SERVICE APRON	516R	01 22 54.93	103 59 43.25	3.95m (12.97ft)
	517	01 22 58.02	103 59 45.08	4.05m (13.27ft)
	517L	01 22 58.83	103 59 44.99	3.98m (13.05ft)
	517R	01 22 57.55	103 59 44.35	3.96m (12.98ft)
	600	01 22 14.12	103 59 48.10	4.25m (13.94ft)
	600L	01 22 13.28	103 59 48.27	4.22m (13.83ft)
	600R	01 22 14.58	103 59 48.81	4.15m (13.60ft)
	601	01 22 16.52	103 59 49.27	4.27m (14.01ft)
	602	01 22 18.80	103 59 50.23	4.30m (14.11ft)
	603	01 22 21.15	103 59 51.02	4.28m (14.07ft)
SOUTH APRON	604	01 22 23.46	103 59 51.99	4.31m (14.14ft)
	605	01 22 25.19	103 59 52.75	4.27m (14.01ft)
	606	01 22 27.00	103 59 52.53	2.41m (7.91ft)
	609	01 22 12.95	103 59 55.04	2.85m (9.35ft)
	611	01 22 22.14	104 00 02.87	4.01m (13.16ft)
	612	01 22 24.50	104 00 02.87	3.91m (12.83ft)
	461	01 20 38.87	103 58 52.75	5.28m (17.32ft)
	462	01 20 40.69	103 58 50.37	5.75m (18.86ft)
	462L	01 20 40.41	103 58 51.02	5.48m (1