


DISTANCES AND HEIGHTS IN METRES

PRECISION APPROACH TERRAIN CHART - ICAO

SINGAPORE/Singapore Changi


RWY 02L


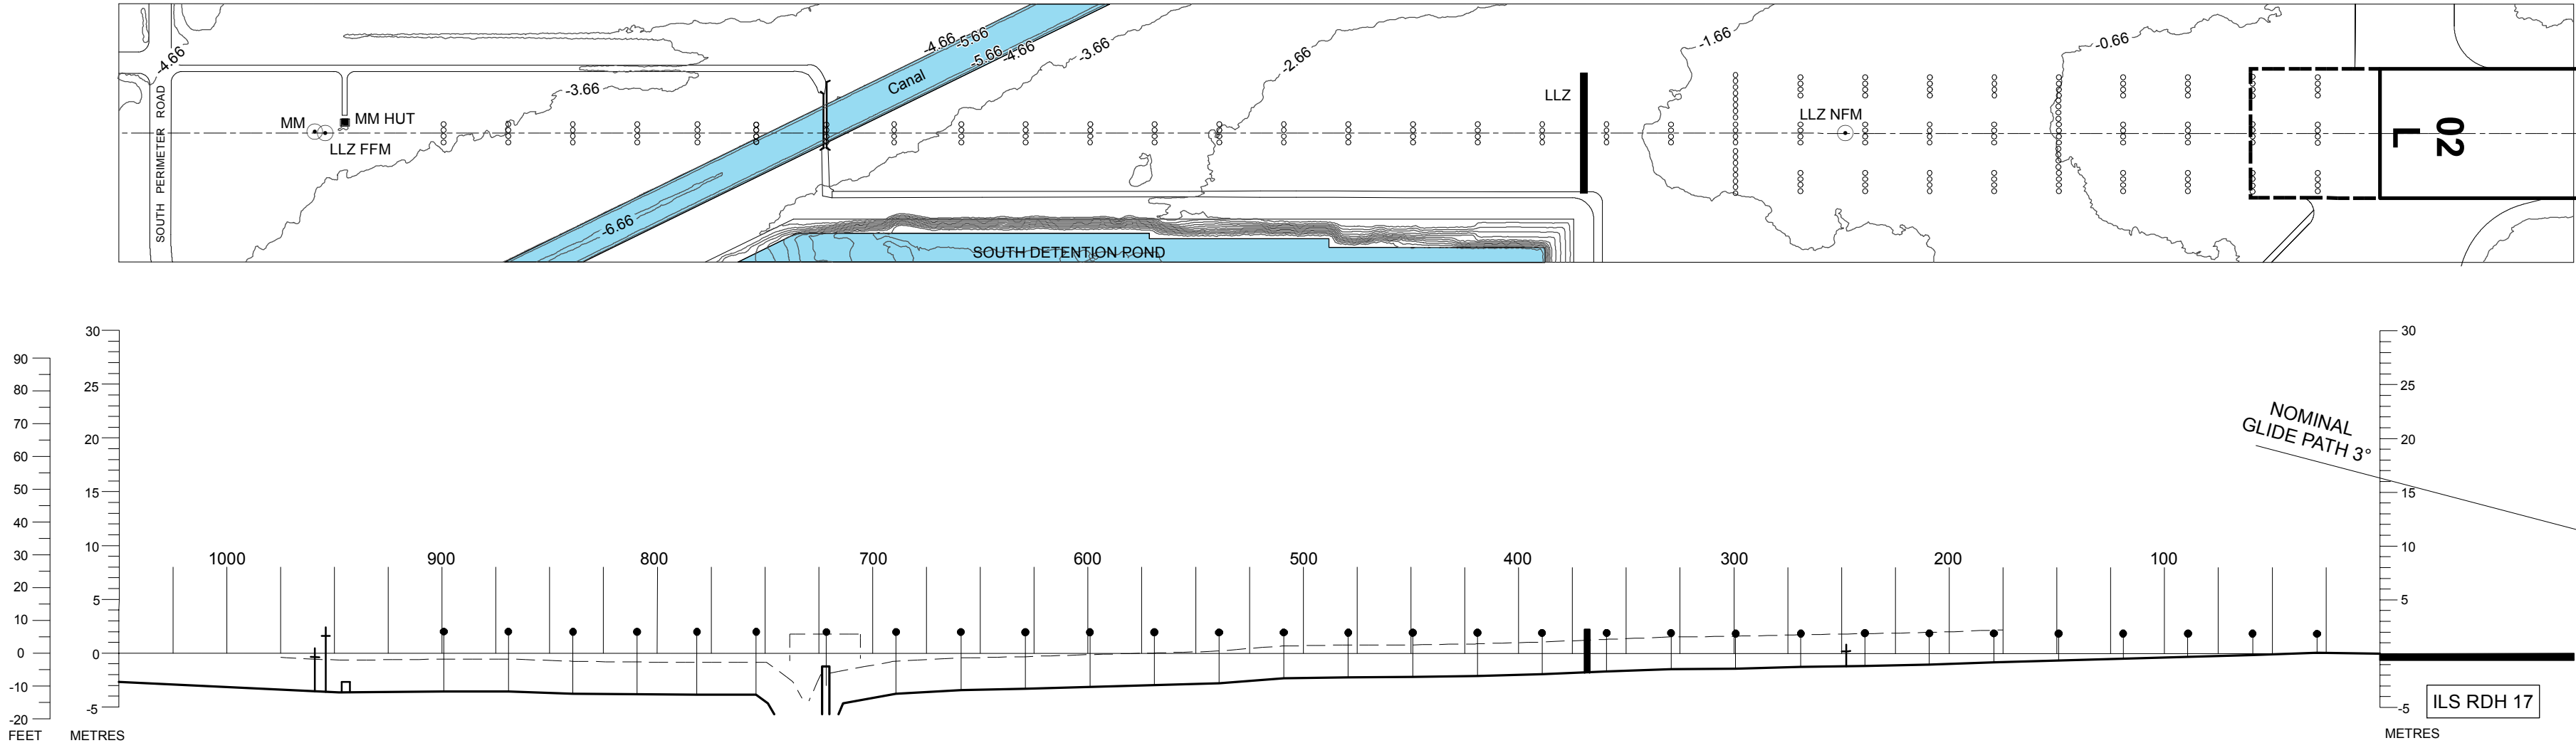


HORIZONTAL SCALE 1 : 2,500

VERTICAL SCALE 1 : 500

CONTOUR AND HEIGHTS ARE RELATED
TO ELEVATION OF RWY THR

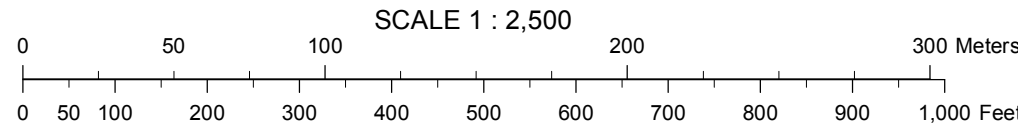

  LEGEND		
BUILDING		
ROAD		
CONTOUR		
BRIDGE		
ANTENNA		
LOCALISER		
APPROACH LIGHTS		
CENTRE-LINE PROFILE		
DEVIATION AT LEAST +/- 3m FROM CENTERLINE PROFILE		
AMENDMENT RECORD		
NO.	DATE	ENTERED BY