
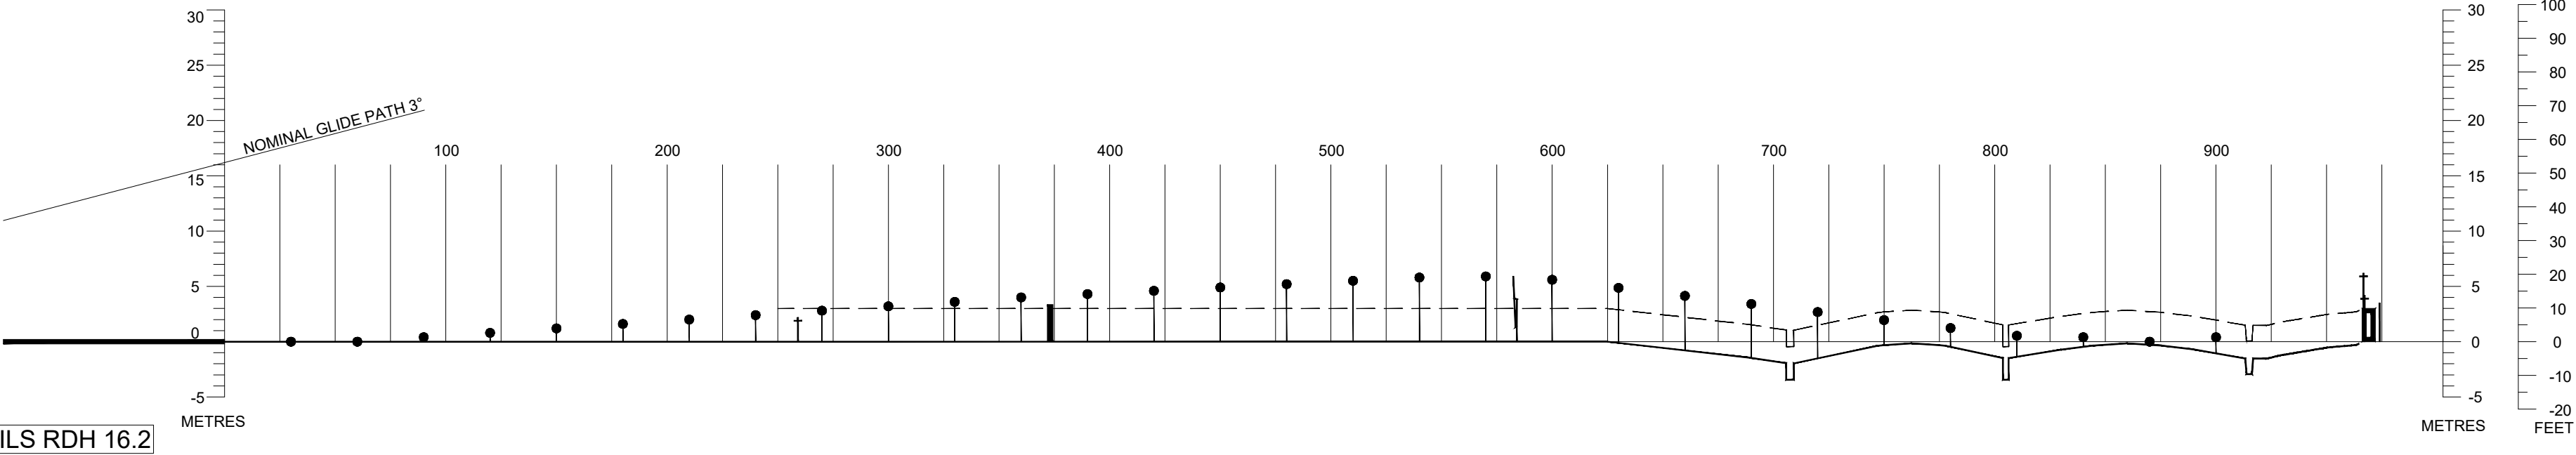


DISTANCES AND HEIGHTS IN METRES


PRECISION APPROACH TERRAIN CHART - ICAO




SINGAPORE/Singapore Changi
RWY 20C

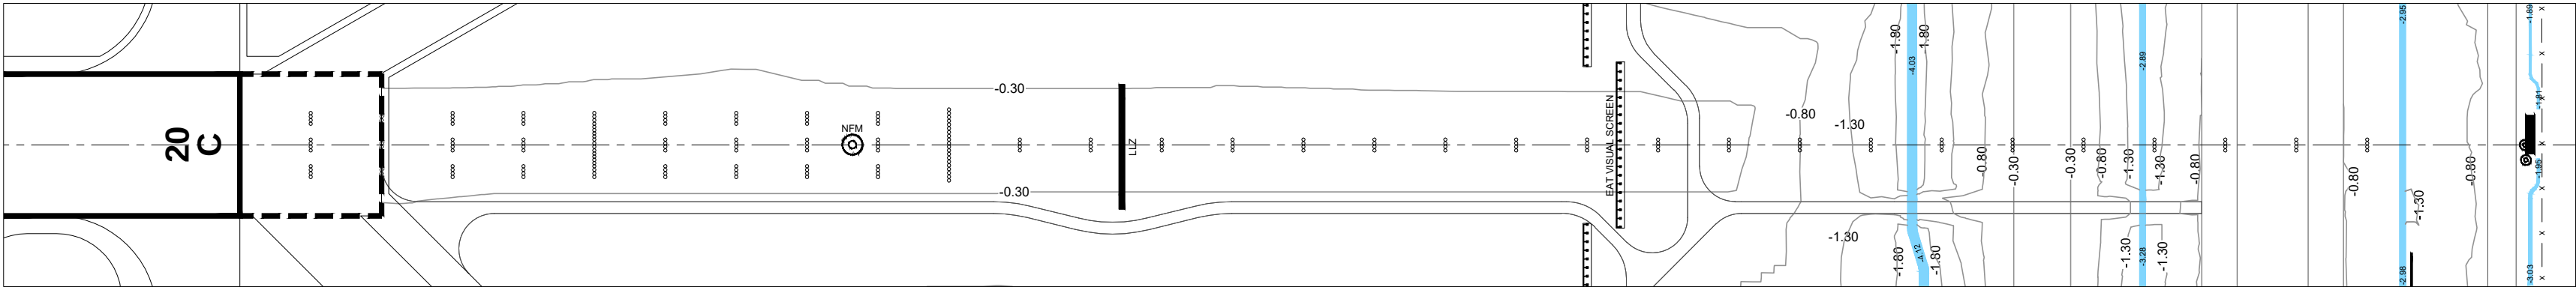

ILS RDH 16.2

HORIZONTAL SCALE 1 : 2500
VERTICAL SCALE 1 : 500
CONTOUR AND HEIGHTS ARE RELATED
TO ELEVATION OF RWY THR

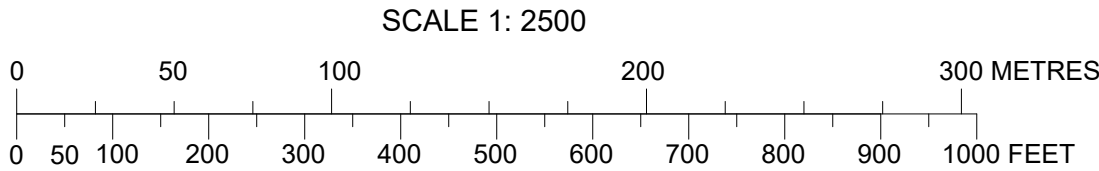

   LEGEND		
LOCALISER		
ANTENNA		
DRAIN		
FENCE		
CONTOUR		
PRECISION APPROACH LIGHT		
ROAD		
EAT VISUAL SCREEN		
BUILDING		
CENTRE-LINE PROFILE		
DEVIATION AT LEAST +/- 3M FROM CENTRE-LINE PROFILE		
JET BLAST FENCE		
AMENDMENT RECORD		
NO.	DATE	ENTERED BY