
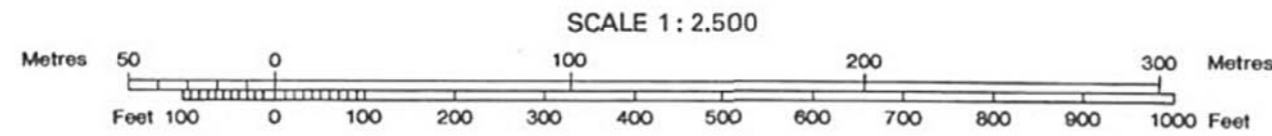
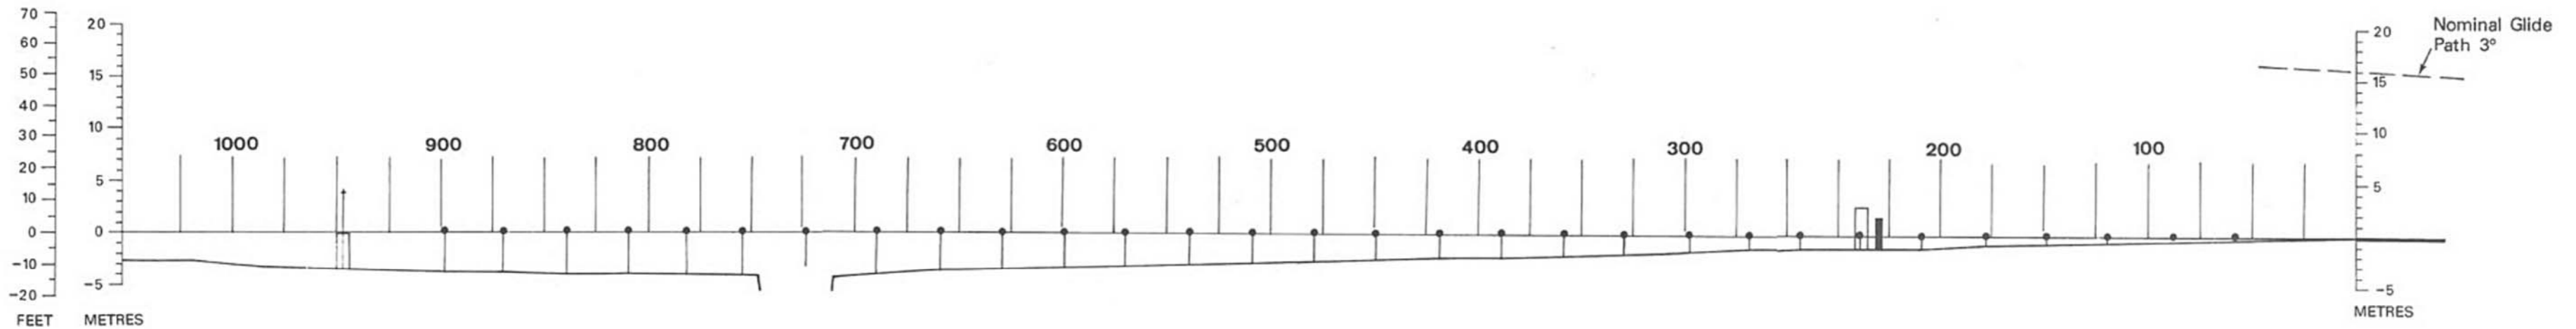


PRECISION APPROACH TERRAIN CHART - ICAO

SINGAPORE/Singapore Changi

DISTANCES AND HEIGHTS IN METRES

RWY 02L

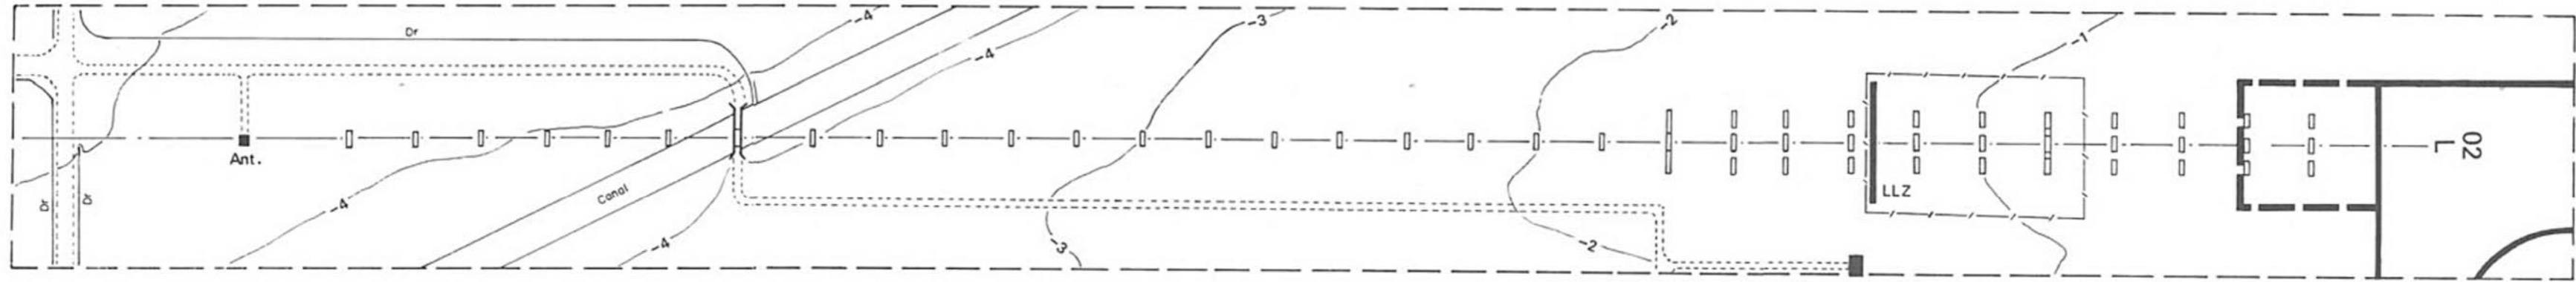

HORIZONTAL SCALE 1: 2,500
VERTICAL SCALE 1: 500
CONTOUR AND HEIGHTS ARE RELATED TO ELEVATION OF RWY THR

LEGEND		
BUILDING	■ □	
ROAD	⋯⋯⋯⋯⋯	
CONTOUR	~1~	
FENCE	- / - / -	
BRIDGE	⌒	
DRAIN	Dr	
ANTENNA	Ant. ↑	
LOCALISER	LLZ ▮	
APPROACH LIGHTS	□ ↑	
CENTRE-LINE PROFILE	~	
AMENDMENT RECORD		
NO.	DATE	ENTERED BY