


LOCATION PLAN OF NEW AIRCRAFT STANDS 510, 511, 512, 513 & 514 AT WEST CARGO AREA IN SINGAPORE CHANGI AIRPORT (WITH EFFECT FROM 28 APRIL 2016 0800 UTC)

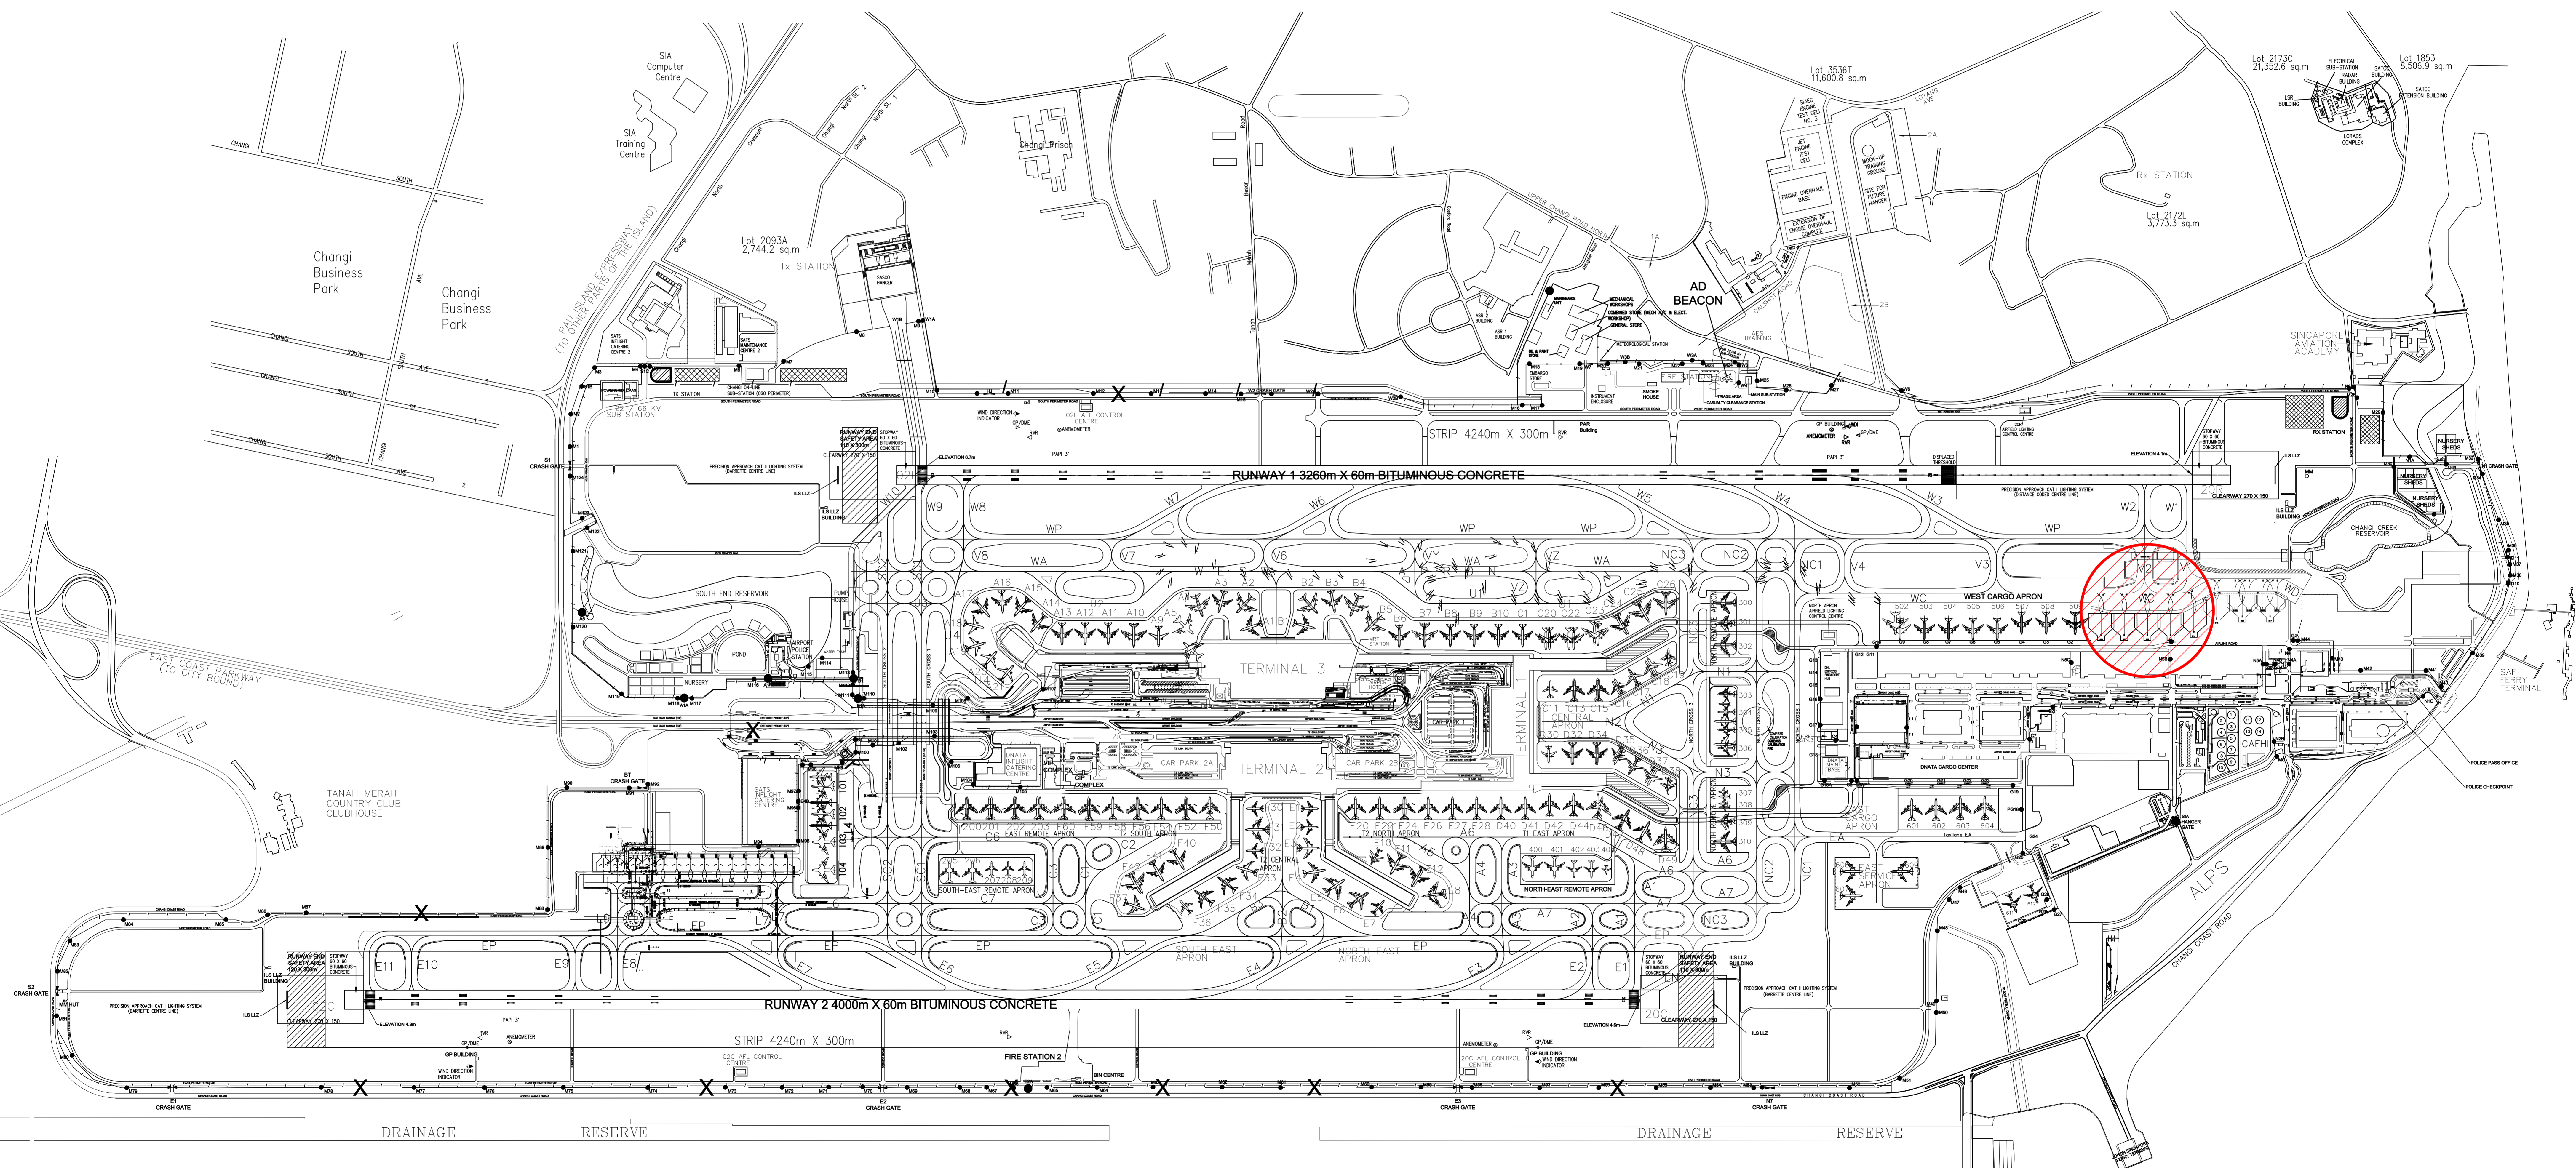

SITE LOCATION PLAN