


SELETAR AERODROME LAYOUT OF SIGNIFICANT AERODROME BUILDINGS AND APRON FACILITIES

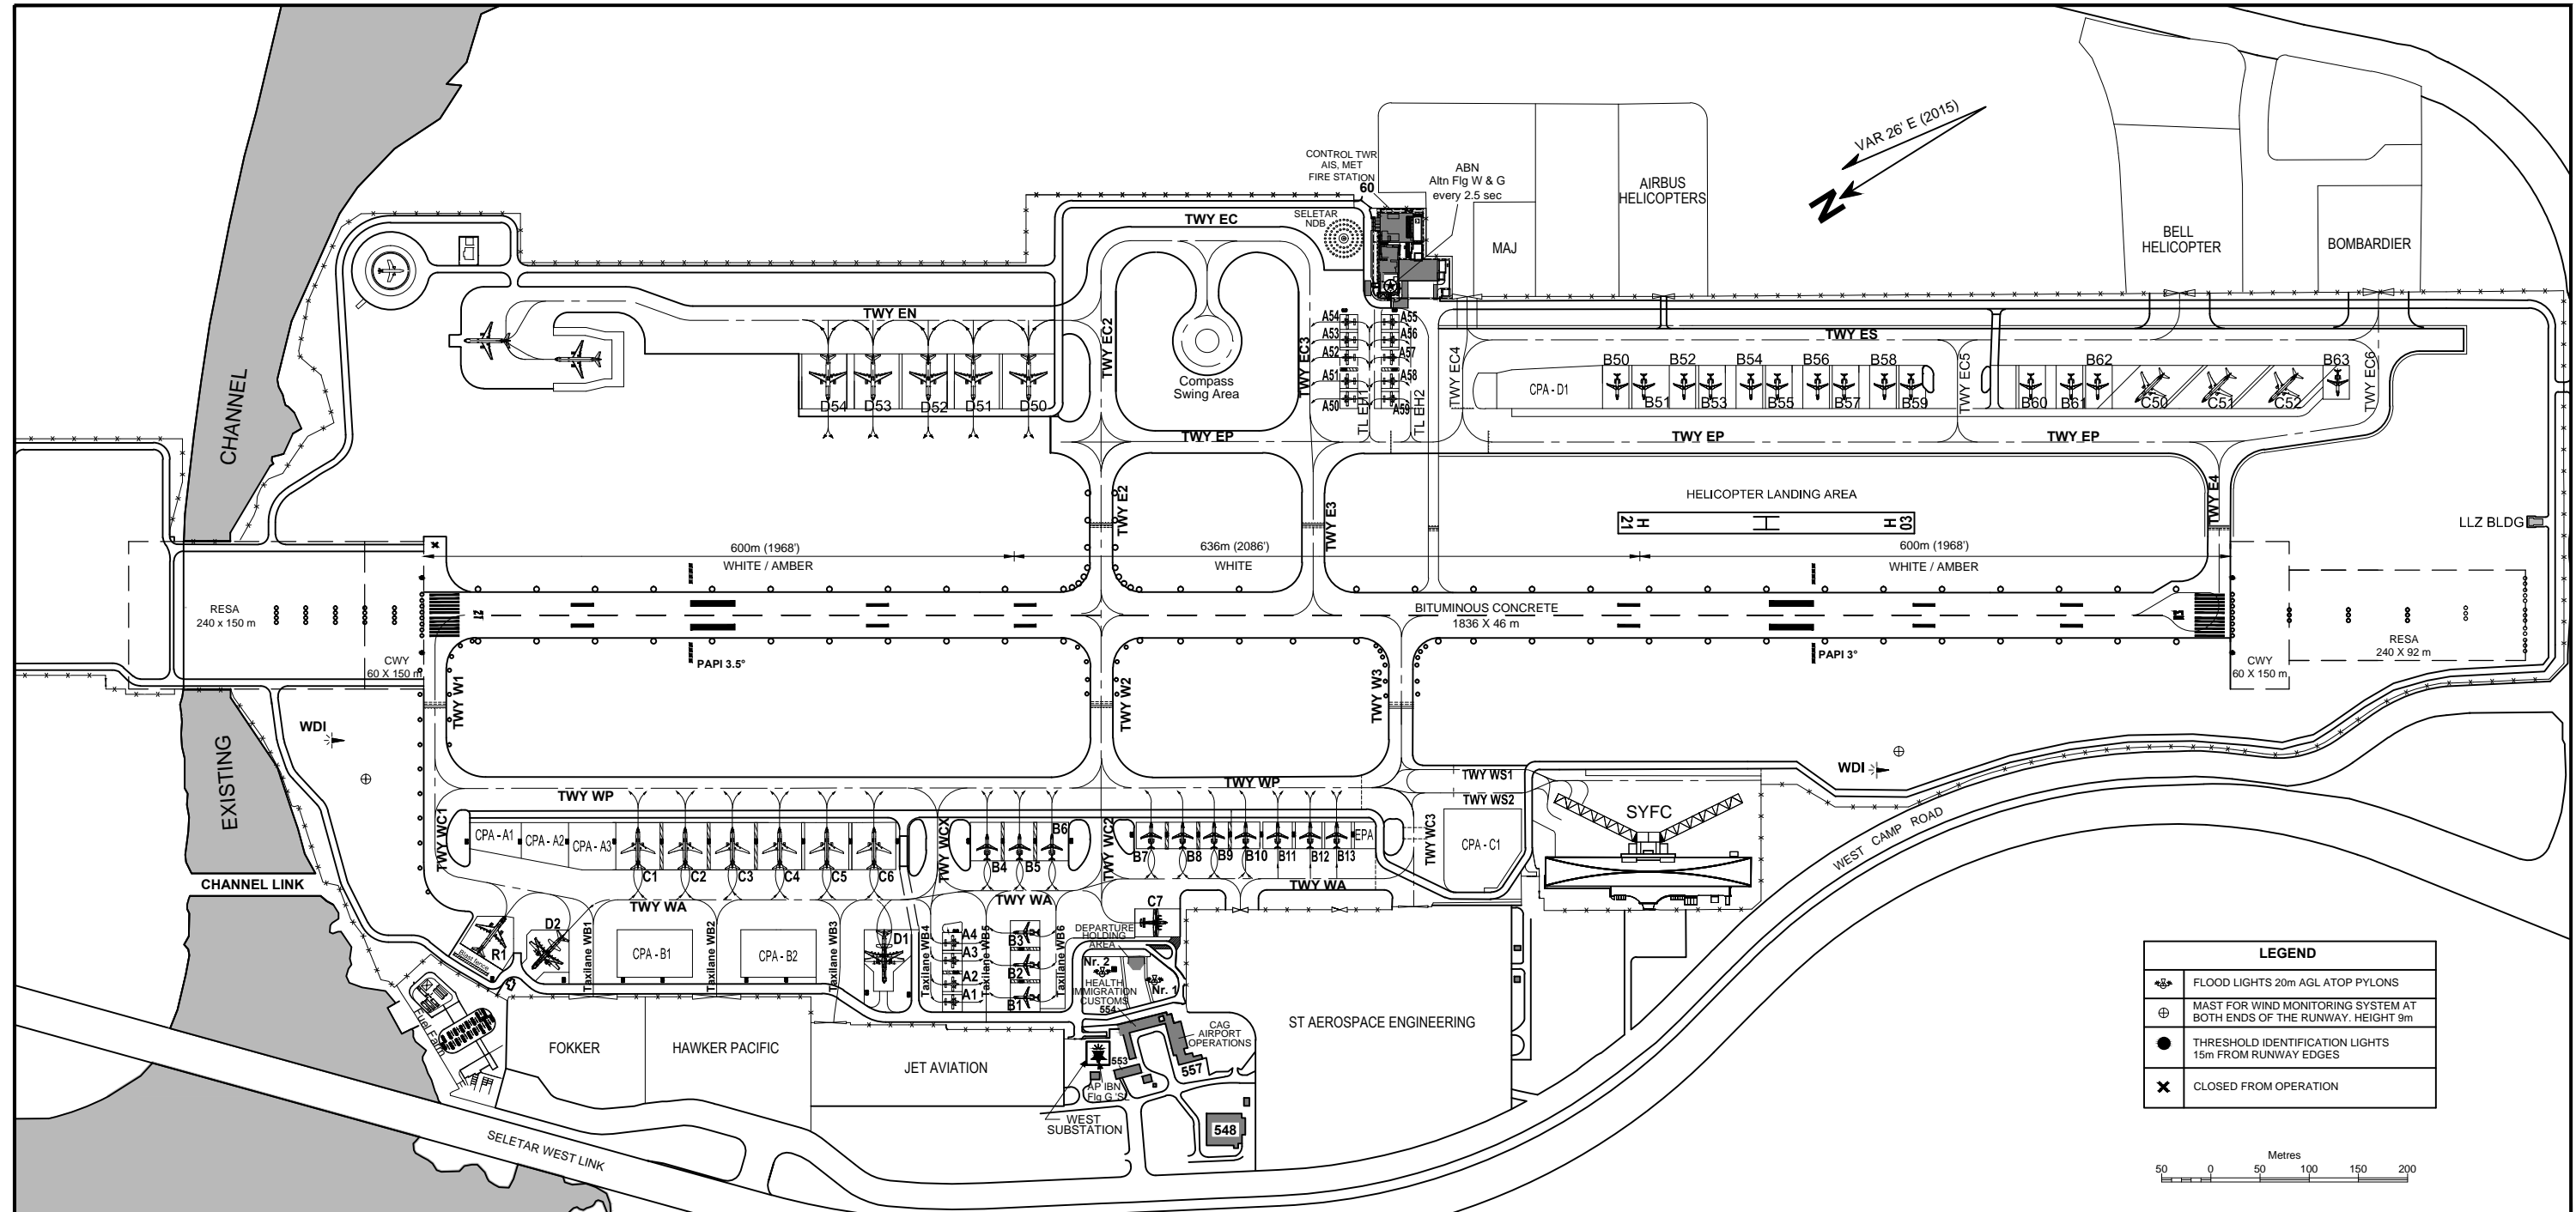

LEGEND	
	FLOOD LIGHTS 20m AGL ATOP PYLONS
	MAST FOR WIND MONITORING SYSTEM AT BOTH ENDS OF THE RUNWAY. HEIGHT 9m
	THRESHOLD IDENTIFICATION LIGHTS 15m FROM RUNWAY EDGES
	CLOSED FROM OPERATION

