
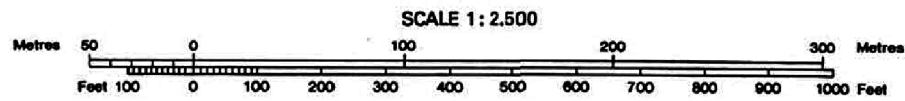
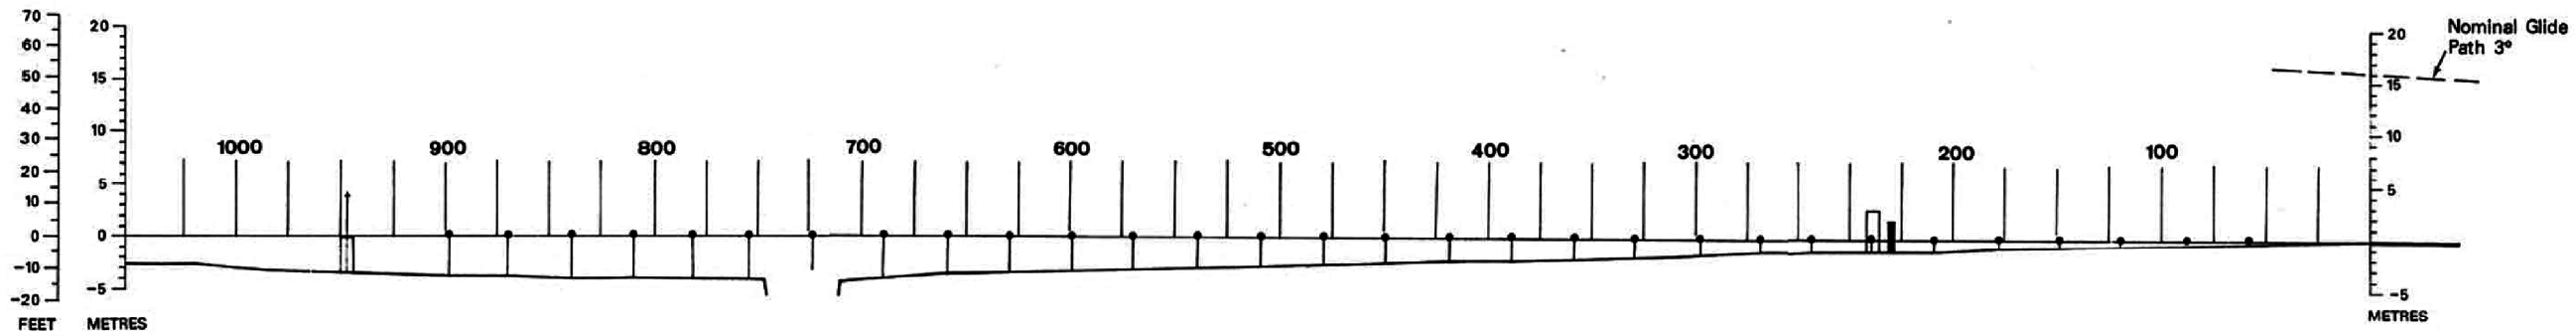


PRECISION APPROACH TERRAIN CHART - ICAO

SINGAPORE/Singapore Changi

DISTANCES AND HEIGHTS IN METRES

RWY 02L

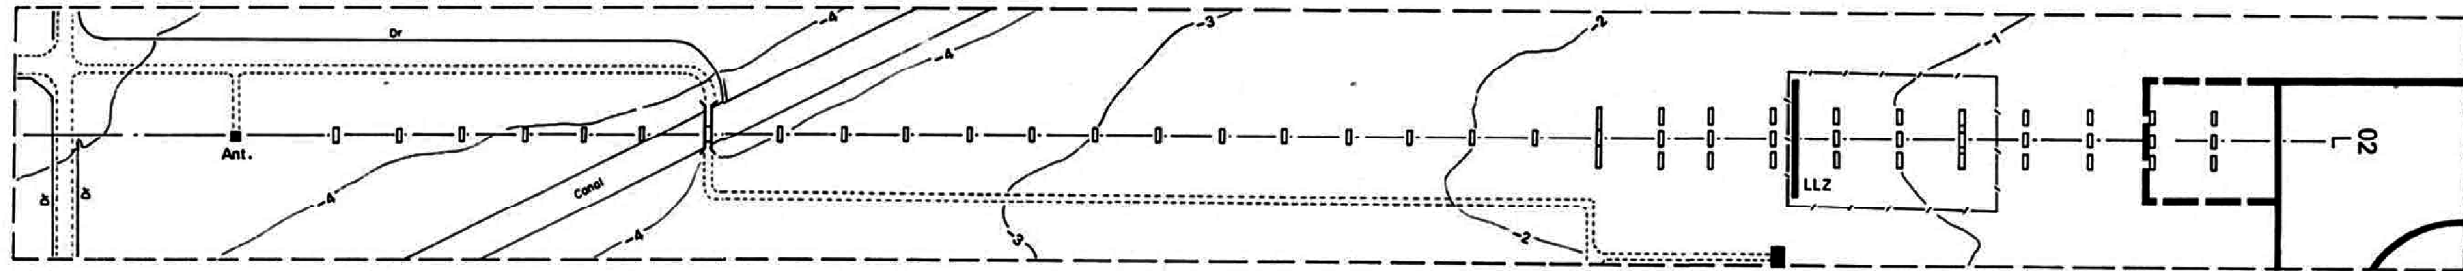

HORIZONTAL SCALE 1 : 2,500  
VERTICAL SCALE 1 : 500  
CONTOUR AND HEIGHTS ARE RELATED TO ELEVATION OF RWY THR

LEGEND		
BUILDING		
ROAD		
CONTOUR		
FENCE		
BRIDGE		
DRAIN		
ANTENNA		
LOCALISER		
APPROACH LIGHTS		
CENTRE-LINE PROFILE		
AMENDMENT RECORD		
NO.	DATE	ENTERED BY