


LOCATION PLAN OF NEW AIRCRAFT STANDS 481 TO 487, CODE C TAXILANE S6 AND TAXIWAY S7  
WITH EFFECT FROM 30 AUGUST 2018 0400 UTC

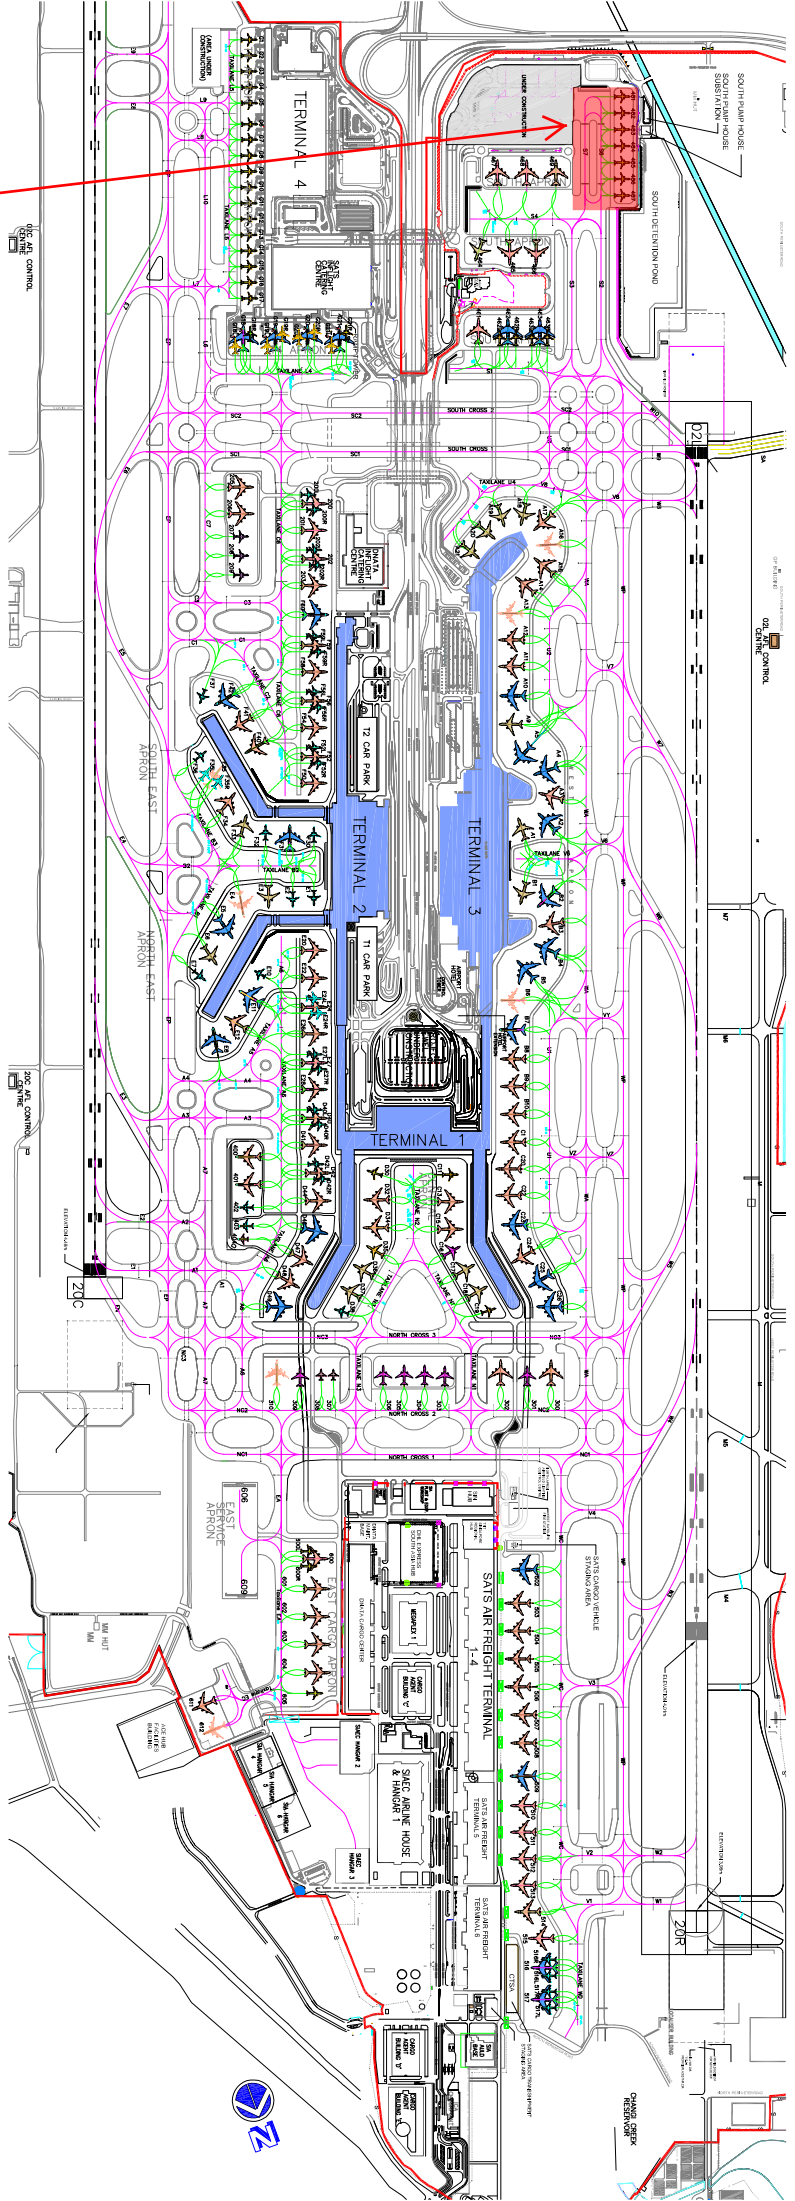

NEW AIRCRAFT STANDS 481 TO 487,  
CODE C TAXILANE S6 AND TAXIWAY S7