

AERODROME CHART - ICAO


01° 21' 33"N
103° 59' 22"E

AERODROME ELEVATION 6.66m

TWR 118.6 / 118.25
GND 124.3 / 121.85 / 121.725
DELIVERY 121.65

RAMP TWR 122.55 (GMC 4 EAST)
GND 125.65 (GMC 4 WEST)

SINGAPORE/SINGAPORE CHANGI

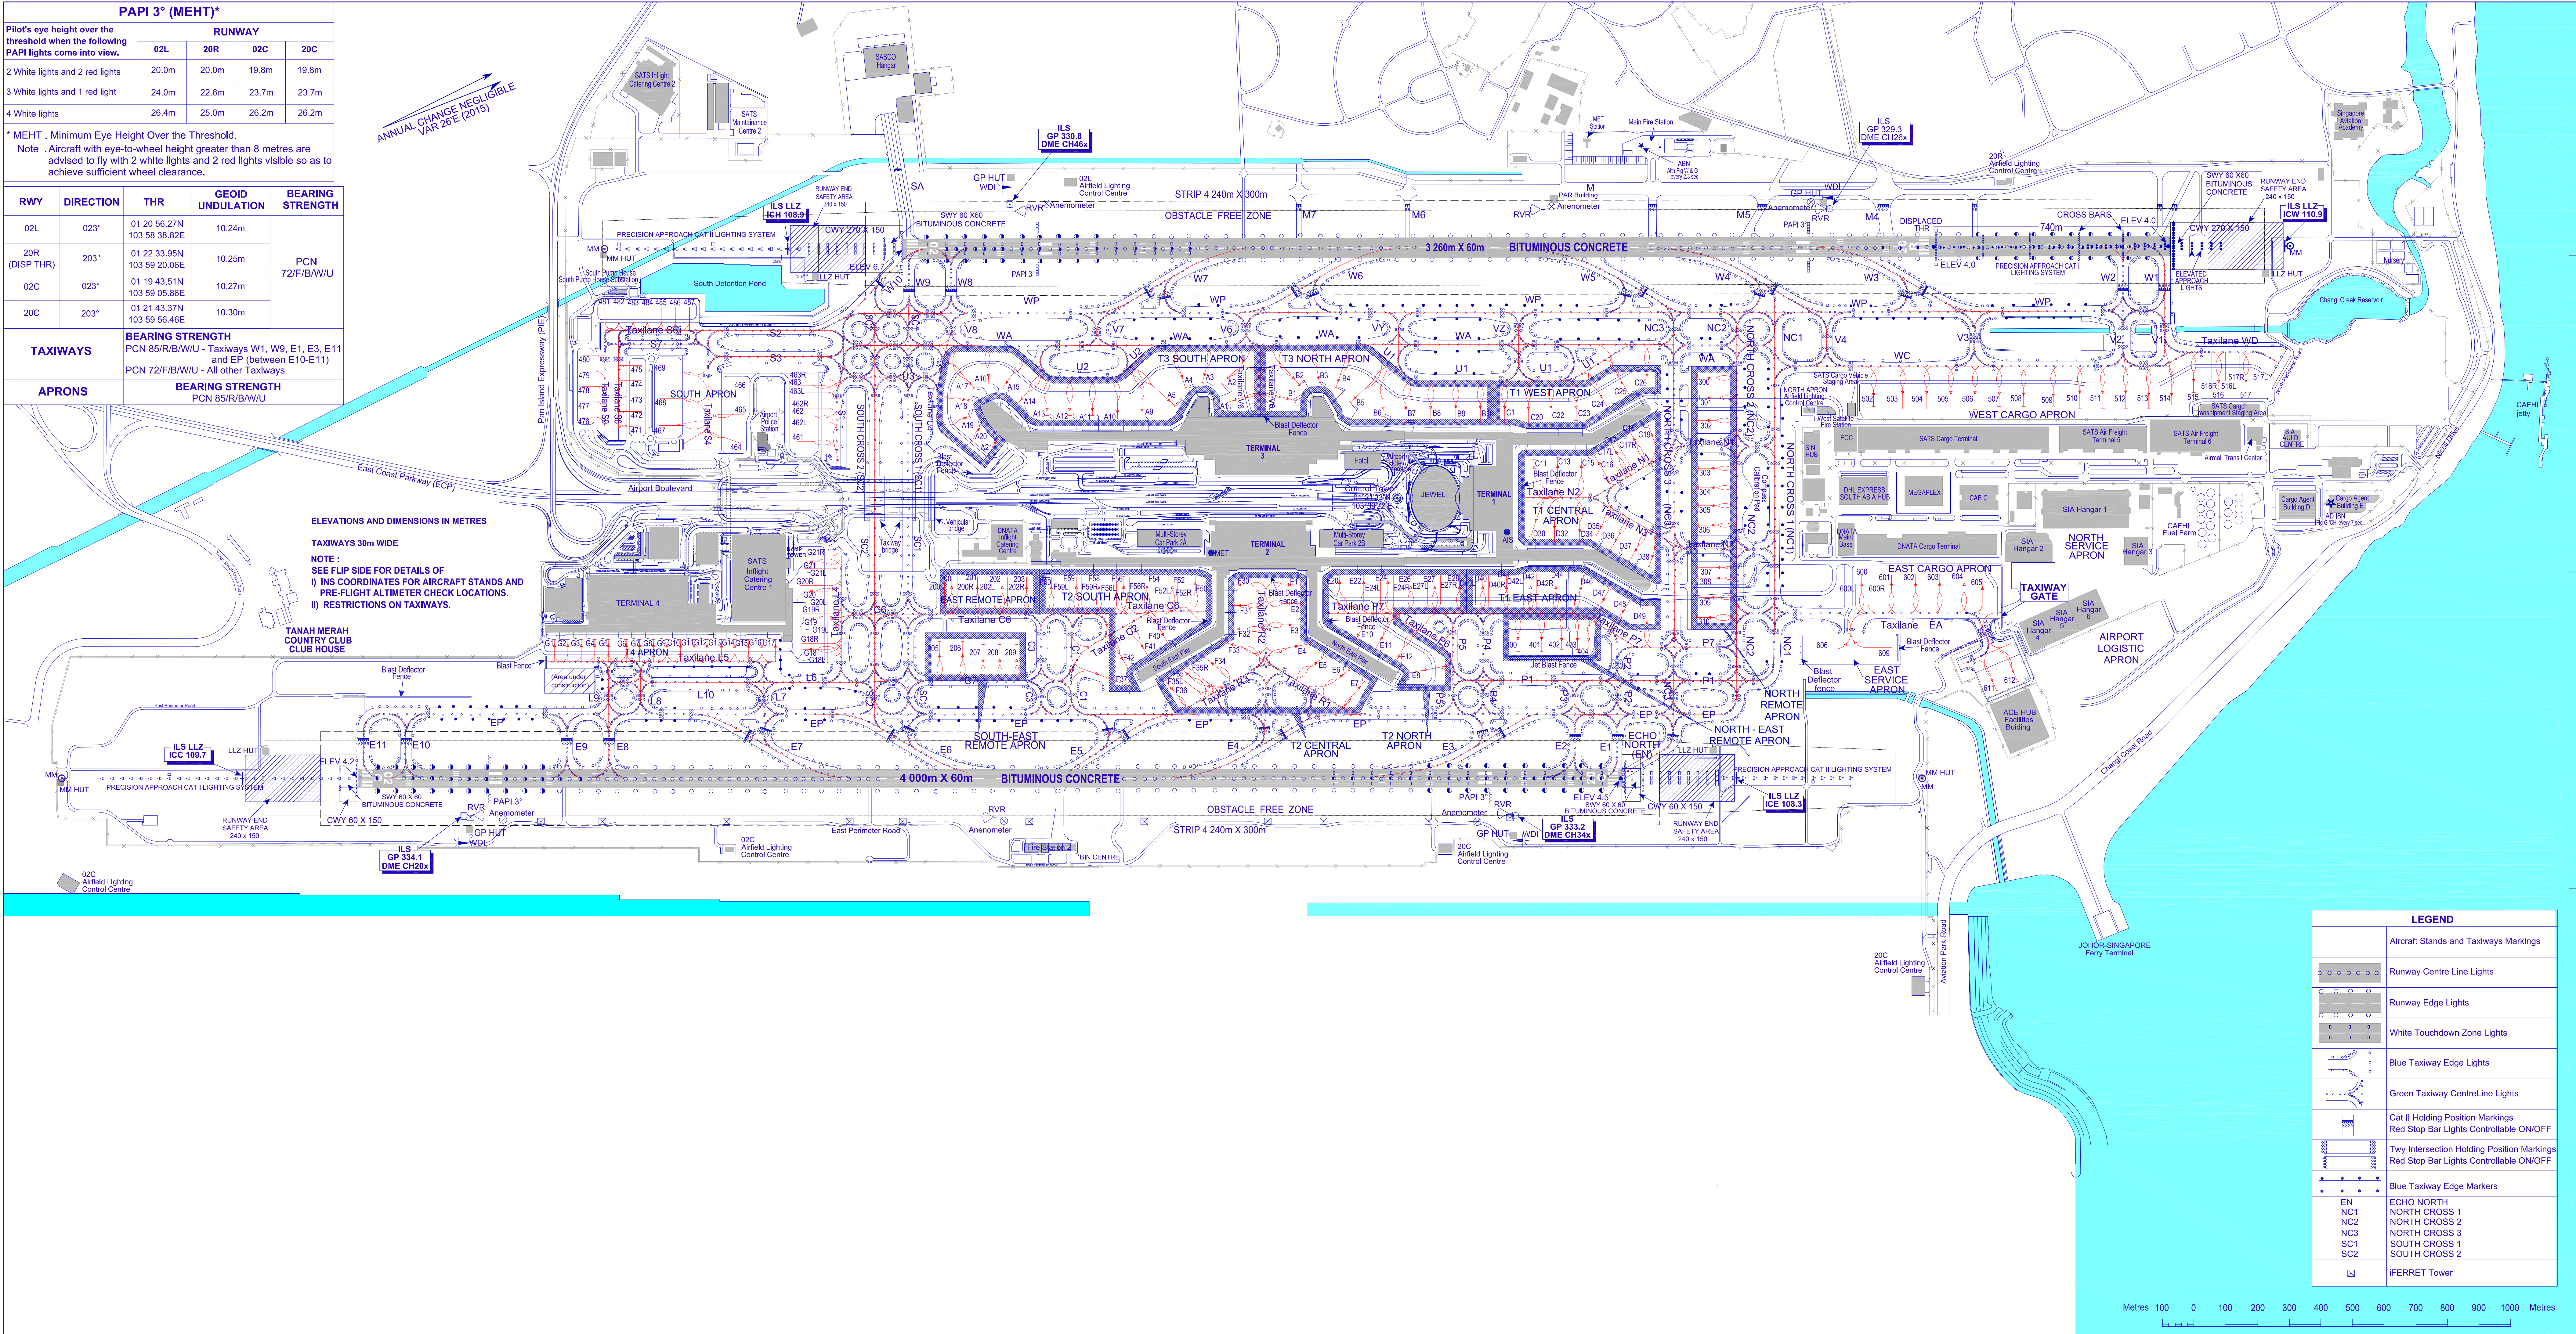

INS COORDINATES FOR AIRCRAFT STANDS AND PRE-FLIGHT ALTIMETER CHECK LOCATIONS					INS COORDINATES FOR AIRCRAFT STANDS AND PRE-FLIGHT ALTIMETER CHECK LOCATIONS					INS COORDINATES FOR AIRCRAFT STANDS AND PRE-FLIGHT ALTIMETER CHECK LOCATIONS					RESTRICTIONS ON TAXIWAYS				
LOCATION	STAND NR	NORTH LAT	EAST LONG	ELEVATION	LOCATION	STAND NR	NORTH LAT	EAST LONG	ELEVATION	LOCATION	STAND NR	NORTH LAT	EAST LONG	ELEVATION					
T3 SOUTH APRON	A1	01 21 21.52	103 59 06.25	4.75m (15.58ft)	T2 CENTRAL APRON	E1	01 21 20.02	103 59 25.58	4.91m (16.11ft)	EAST CARGO APRON	600	01 22 14.12	103 59 48.10	4.25m (13.94ft)	1) Pilots are advised to apply minimum thrust when				
	A2	01 21 21.75	103 59 04.00	4.65m (15.26ft)		E2	01 21 19.28	103 59 27.30	4.90m (16.08ft)		600L	01 22 13.28	103 59 48.27	4.22m (13.83ft)	→ i) turning into TWY P2, P4, P5 and Taxilane P6 while taxiing either northwards or southwards on Taxilane P7, and				
	A3	01 21 19.86	103 59 02.79	4.66m (15.29ft)		E3	01 21 18.44	103 59 29.27	4.82m (15.81ft)		600R	01 22 14.58	103 59 48.81	4.15m (13.60ft)	→ ii) thereafter when taxiing along TWY P2 up to and including the TWY P1/P2 junction.				
	A4	01 21 17.61	103 59 02.54	4.79m (15.72ft)		E4	01 21 18.10	103 59 31.70	4.80m (15.75ft)		601	01 22 16.52	103 59 49.27	4.27m (14.01ft)	This is in view of apron activities at aircraft stands D40, D41, D47, D48, D49, E22, E24, E27 and E28.				
	A5	01 21 15.50	103 59 03.62	4.86m (15.94ft)		E5	01 21 19.56	103 59 33.72	4.90m (16.08ft)		602	01 22 18.80	103 59 50.23	4.30m (14.11ft)					
	A9	01 21 12.56	103 59 03.65	5.02m (16.47ft)		E6	01 21 21.22	103 59 35.93	4.84m (15.88ft)	603	01 22 21.15	103 59 51.02	4.29m (14.07ft)						
	A10	01 21 10.34	103 59 02.40	5.04m (16.54ft)		E7	01 21 22.48	103 59 37.46	4.73m (15.52ft)	604	01 22 23.46	103 59 51.99	4.31m (14.14ft)						
	A11	01 21 07.93	103 59 01.41	5.25m (17.22ft)						605	01 22 25.19	103 59 52.75	4.27m (14.01ft)						
	A12	01 21 05.76	103 59 00.49	5.38m (17.65ft)		F30	01 21 14.71	103 59 23.33	4.92m (16.14ft)	EAST SERVICE APRON	606	01 22 10.00	103 59 52.53	2.43m (7.97ft)	2) TWY SA can only be used by aircraft with maximum wingspan 65m. TWY SA is a one-way live TWY for aircraft taxiing into SASCO hangar via RWY 02L. Only tow-out operation is allowed from SASCO hangar into TWY SA and RWY 02L.				
	A13	01 21 03.59	103 58 59.58	5.48m (17.98ft)		F31	01 21 13.87	103 59 25.30	4.91m(16.11ft)		609	01 22 12.95	103 59 55.04	2.91m (9.55ft)					
	A14	01 21 01.66	103 58 57.59	5.57m (18.27ft)		F32	01 21 13.03	103 59 27.26	4.85m (15.91ft)		ACEHUB	611	01 22 22.14	104 00 02.87	4.01m (13.16ft)				
	A15	01 21 00.77	103 58 55.41	5.46m (17.91ft)		F33	01 21 11.30	103 59 28.54	4.91m (16.11ft)			612	01 22 24.50	104 00 02.87	3.91m (12.83ft)				
	A16	01 20 59.27	103 58 54.20	5.51m (18.08ft)		F34	01 21 08.98	103 59 28.96	4.92m (16.14ft)	SOUTH APRON	461	01 20 39.67	103 58 52.75	5.28m (17.32ft)	→ 3) TWY NC3 (between TWY WA and TWY P7) can only be used by aircraft with maximum wingspan 65m.				
	A17	01 20 57.25	103 58 54.06	5.23m (17.16ft)		F35	01 21 06.60	103 59 29.55	4.91m (16.11ft)		462	01 20 40.69	103 58 50.37	5.75m (18.86ft)					
	A18	01 20 55.87	103 58 55.25	5.37m (17.62ft)		F35L	01 21 06.06	103 59 30.13	4.74m (15.55ft)		462L	01 20 40.41	103 58 51.02	5.48m (17.98ft)					
	A19	01 20 55.26	103 58 57.13	5.40m (17.72ft)		F35R	01 21 06.96	103 59 29.05	5.04m (16.54ft)		462R	01 20 40.97	103 58 49.71	5.71m (18.73ft)					
	A20	01 20 56.09	103 58 58.83	5.45m (17.88ft)		F36	01 21 04.34	103 59 29.67	4.82m (15.81ft)		463	01 20 41.80	103 58 47.76	5.97m (19.59ft)					
	A21	01 20 57.10	103 59 00.80	5.49m (18.01ft)							463L	01 20 41.52	103 58 48.42	5.82m (19.10ft)					
	T3 NORTH APRON	B1	01 21 26.86	103 59 08.37		4.82m (15.81ft)	T2 SOUTH APRON	F37	01 20 59.83		103 59 27.87	4.75m (15.58ft)	463R	01 20 42.06	103 58 47.17	5.82m (19.10ft)			
		B2	01 21 28.18	103 59 06.82		4.68m (15.35ft)		F40	01 21 05.62		103 59 25.34	4.85m (15.91ft)	464	01 20 32.33	103 58 49.39	4.98m (16.34ft)			
		B3	01 21 30.33	103 59 07.30		4.65m (15.26ft)		F41	01 21 03.19		103 59 25.58	4.82m (15.81ft)	465	01 20 33.61	103 58 47.20	5.01m (16.44ft)			
B4		01 21 32.03	103 59 08.60	4.75m (15.58ft)	F42	01 21 00.61		103 59 25.96	4.72m (15.49ft)		466	01 20 34.53	103 58 45.05	5.01m (16.44ft)	5) Pilots are advised to apply minimum thrust when turning into taxiway WA from taxilane V6.				
B5		01 21 32.98	103 59 10.89	4.80m (15.75ft)	F50	01 21 10.69		103 59 21.32	5.03m (16.50ft)	467	01 20 27.32	103 58 45.73	5.01m (16.44ft)						
B6		01 21 35.15	103 59 13.16	4.96m (16.27ft)	F52	01 21 08.51		103 59 20.40	5.11m (16.77ft)	468	01 20 28.34	103 58 43.34	5.00m (16.41ft)						
B7		01 21 37.65	103 59 13.93	4.97m (16.31ft)	F52R	01 21 09.04		103 59 20.62	5.08m (16.67ft)	469	01 20 29.36	103 58 40.96	5.02m (16.47ft)						
B8		01 21 39.94	103 59 15.20	5.09m (16.70ft)	F54	01 21 06.14		103 59 19.40	5.22m (17.13ft)	471	01 20 23.76	103 58 44.49	5.16m (16.93ft)	6) Taxilane U4 (behind aircraft stands A18 to A21) can only be used by aircraft with maximum wingspan 61m.					
B9		01 21 42.19	103 59 16.16	5.13m (16.83ft)	F56	01 21 03.96		103 59 18.48	5.30m (17.39ft)	472	01 20 24.55	103 58 43.24	5.16m (16.93ft)						
B10		01 21 44.47	103 59 17.12	5.10m (16.73ft)	F56L	01 21 03.27		103 59 18.18	5.42m (17.78ft)	473	01 20 25.12	103 58 41.90	5.16m (16.93ft)						
T1 WEST APRON	C1	01 21 46.75	103 59 18.08	5.09m (16.70ft)	F56R	01 21 04.49	103 59 18.70	5.34m (17.52ft)	474	01 20 25.70	103 58 40.56	5.16m (16.93ft)							
	C20	01 21 48.83	103 59 19.23	5.08m (16.67ft)	F58	01 21 01.58	103 59 17.47	5.49m (18.01ft)	475	01 20 26.27	103 58 39.22	5.16m (16.93ft)							
	C22	01 21 51.00	103 59 20.13	5.15m (16.90ft)	F59	01 20 59.41	103 59 16.55	5.64m (18.50ft)	476	01 20 19.16	103 58 41.47	5.16m (16.93ft)							
	C23	01 21 53.56	103 59 20.77	5.08m (16.67ft)	F59L	01 20 58.72	103 59 16.26	5.67m (18.60ft)	477	01 20 19.74	103 58 40.13	5.16m (16.93ft)							
	C24	01 21 56.54	103 59 20.97	4.89m (16.04ft)	F59R	01 20 59.93	103 59 16.78	5.60m (18.37ft)	478	01 20 20.31	103 58 38.79	5.16m (16.93ft)	→ 8) Taxilane P7 (behind aircraft stands E20 to E24) and Taxilane C6 (behind aircraft stands F50 to F54) can only be used by aircraft with maximum wingspan 65m (towing and pushback exempted).						
	C25	01 21 59.12	103 59 20.59	4.99m (16.37ft)	F60	01 20 56.91	103 59 15.50	5.77m (18.93ft)	479	01 20 20.88	103 58 37.45	5.16m (16.93ft)							
	C26	01 22 01.48	103 59 20.76	5.01m (16.44ft)					480	01 20 21.45	103 58 36.11	5.16m (16.93ft)							
					EAST REMOTE APRON	200	01 20 47.83	103 59 11.67	6.23m (20.44ft)	481	01 20 25.27	103 58 32.56	5.22m (17.13ft)	9) Taxilane L5 can only be used by aircraft with maximum wingspan 36m.					
T1 CENTRAL APRON	C11	01 21 47.42	103 59 23.82	5.07m (16.63ft)		200L	01 20 46.91	103 59 11.92	6.29m (20.64ft)	482	01 20 26.62	103 58 33.13	5.22m (17.13ft)	10) TWY L8, L9 and L10 can only be used by aircraft with maximum wingspan 65m.					
	C13	01 21 49.64	103 59 24.75	5.05m (16.57ft)		200R	01 20 48.35	103 59 11.89	6.18m (20.28ft)	483	01 20 27.96	103 58 33.70	5.22m (17.13ft)						
	C15	01 21 51.90	103 59 25.71	5.05m (16.57ft)		201	01 20 49.99	103 59 12.62	5.96m (19.55ft)	484	01 20 29.31	103 58 34.27	5.22m (17.13ft)						
	C16	01 21 53.47	103 59 26.62	4.86m (15.94ft)		202	01 20 52.34	103 59 13.57	5.94m (19.49ft)	485	01 20 30.66	103 58 34.84	5.22m (17.13ft)						
	C17	01 21 55.50	103 59 26.20	5.01m (16.44ft)		202L	01 20 51.65	103 59 13.28	5.76m (18.90ft)	486	01 20 32.01	103 58 35.41	5.22m (17.13ft)						
	C17L	01 21 54.75	103 59 26.22	4.96m (16.27ft)		202R	01 20 52.87	103 59 13.79	5.73m (18.80ft)	487	01 20 33.36	103 58 35.98	5.22m (17.13ft)						
	C17R	01 21 56.01	103 59 25.68	5.12m (16.80ft)		203	01 20 54.52	103 59 14.47	5.92m (19.42ft)	T4 APRON	G1	01 20 07.58	103 59 00.97	3.95m (12.96ft)					
	C18	01 21 57.86	103 59 25.75	4.99m (16.37ft)		SOUTH-EAST REMOTE APRON	205	01 20 43.91	103 59 17.06		4.77m (15.65ft)	G2	01 20 08.88	103 59 01.52	3.95m (12.96ft)				
	C19	01 21 59.79	103 59 25.63	4.95m (16.24ft)			206	01 20 46.08	103 59 17.98		4.76m (15.62ft)	G3	01 20 10.18	103 59 02.07	3.95m (12.96ft)				
	T1 EAST APRON	D30	01 21 44.54	103 59 30.14	5.09m (16.70ft)		207	01 20 47.91	103 59 18.88		4.74m (15.55ft)	G4	01 20 11.48	103 59 02.07	3.94m (12.93ft)				
D32		01 21 46.73	103 59 31.07	5.08m (16.67ft)	208		01 20 49.48	103 59 19.54	4.74m (15.55ft)		G5	01 20 12.77	103 59 03.17	3.94m (12.93ft)					
D34		01 21 49.03	103 59 32.04	5.07m (16.63ft)	209		01 20 51.06	103 59 20.21	4.75m (15.58ft)		G6	01 20 14.49	103 59 03.89	3.93m (12.89ft)					
D35		01 21 50.87	103 59 32.82	5.02m (16.47ft)	NORTH REMOTE APRON	300	01 22 06.95	103 59 22.67	4.53m (14.86ft)		G7	01 20 15.70	103 59 04.57	3.89m (12.76ft)					
D36		01 21 51.98	103 59 34.52	5.06m (16.60ft)		301	01 22 06.41	103 59 24.69	4.93m (16.17ft)		G8	01 20 17.01	103 59 05.12	3.85m (12.63ft)					
D37		01 21 53.37	103 59 36.28	4.97m (16.31ft)		302	01 22 05.21	103 59 26.75	4.97m (16.3										