


DISTANCES AND HEIGHTS IN METRES

PRECISION APPROACH TERRAIN CHART - ICAO

SINGAPORE/Singapore Changi

RWY 02L

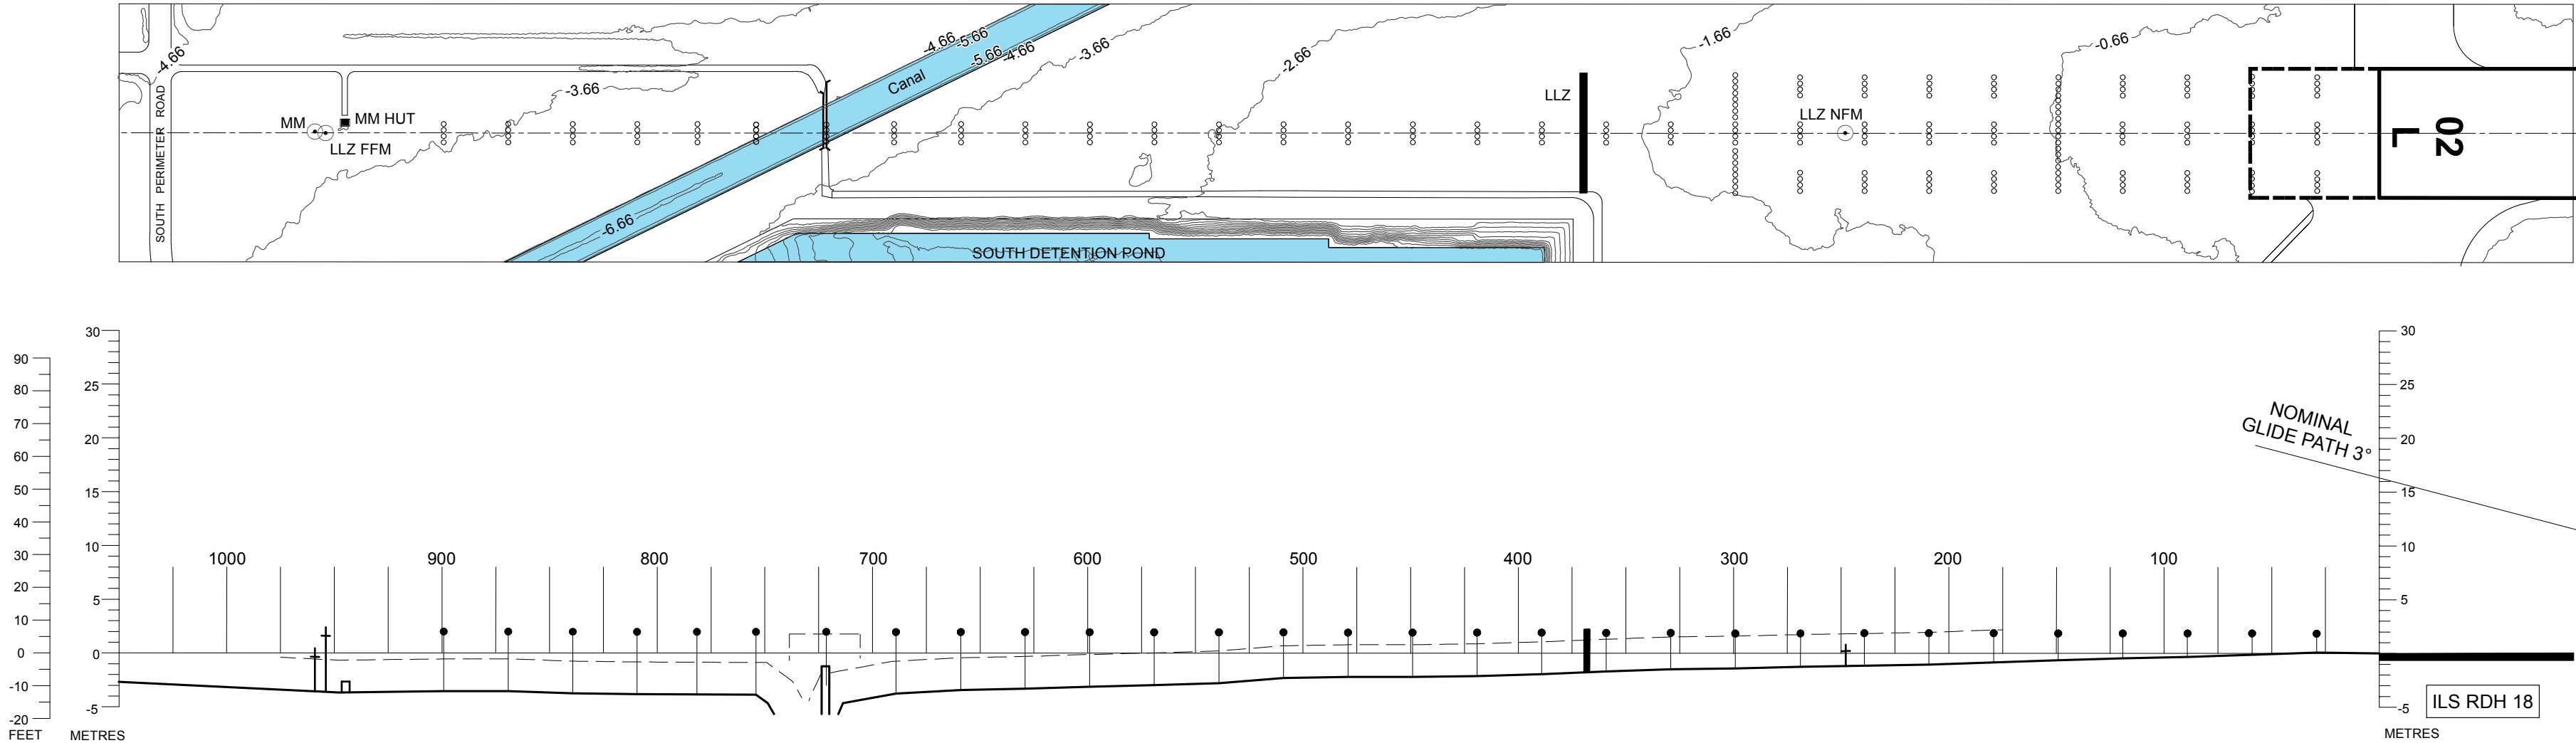

HORIZONTAL SCALE 1 : 2,500

VERTICAL SCALE 1 : 500

CONTOUR AND HEIGHTS ARE RELATED
TO ELEVATION OF RWY THR

