


### SELETAR AERODROME LAYOUT OF SIGNIFICANT AERODROME BUILDINGS AND APRON FACILITIES

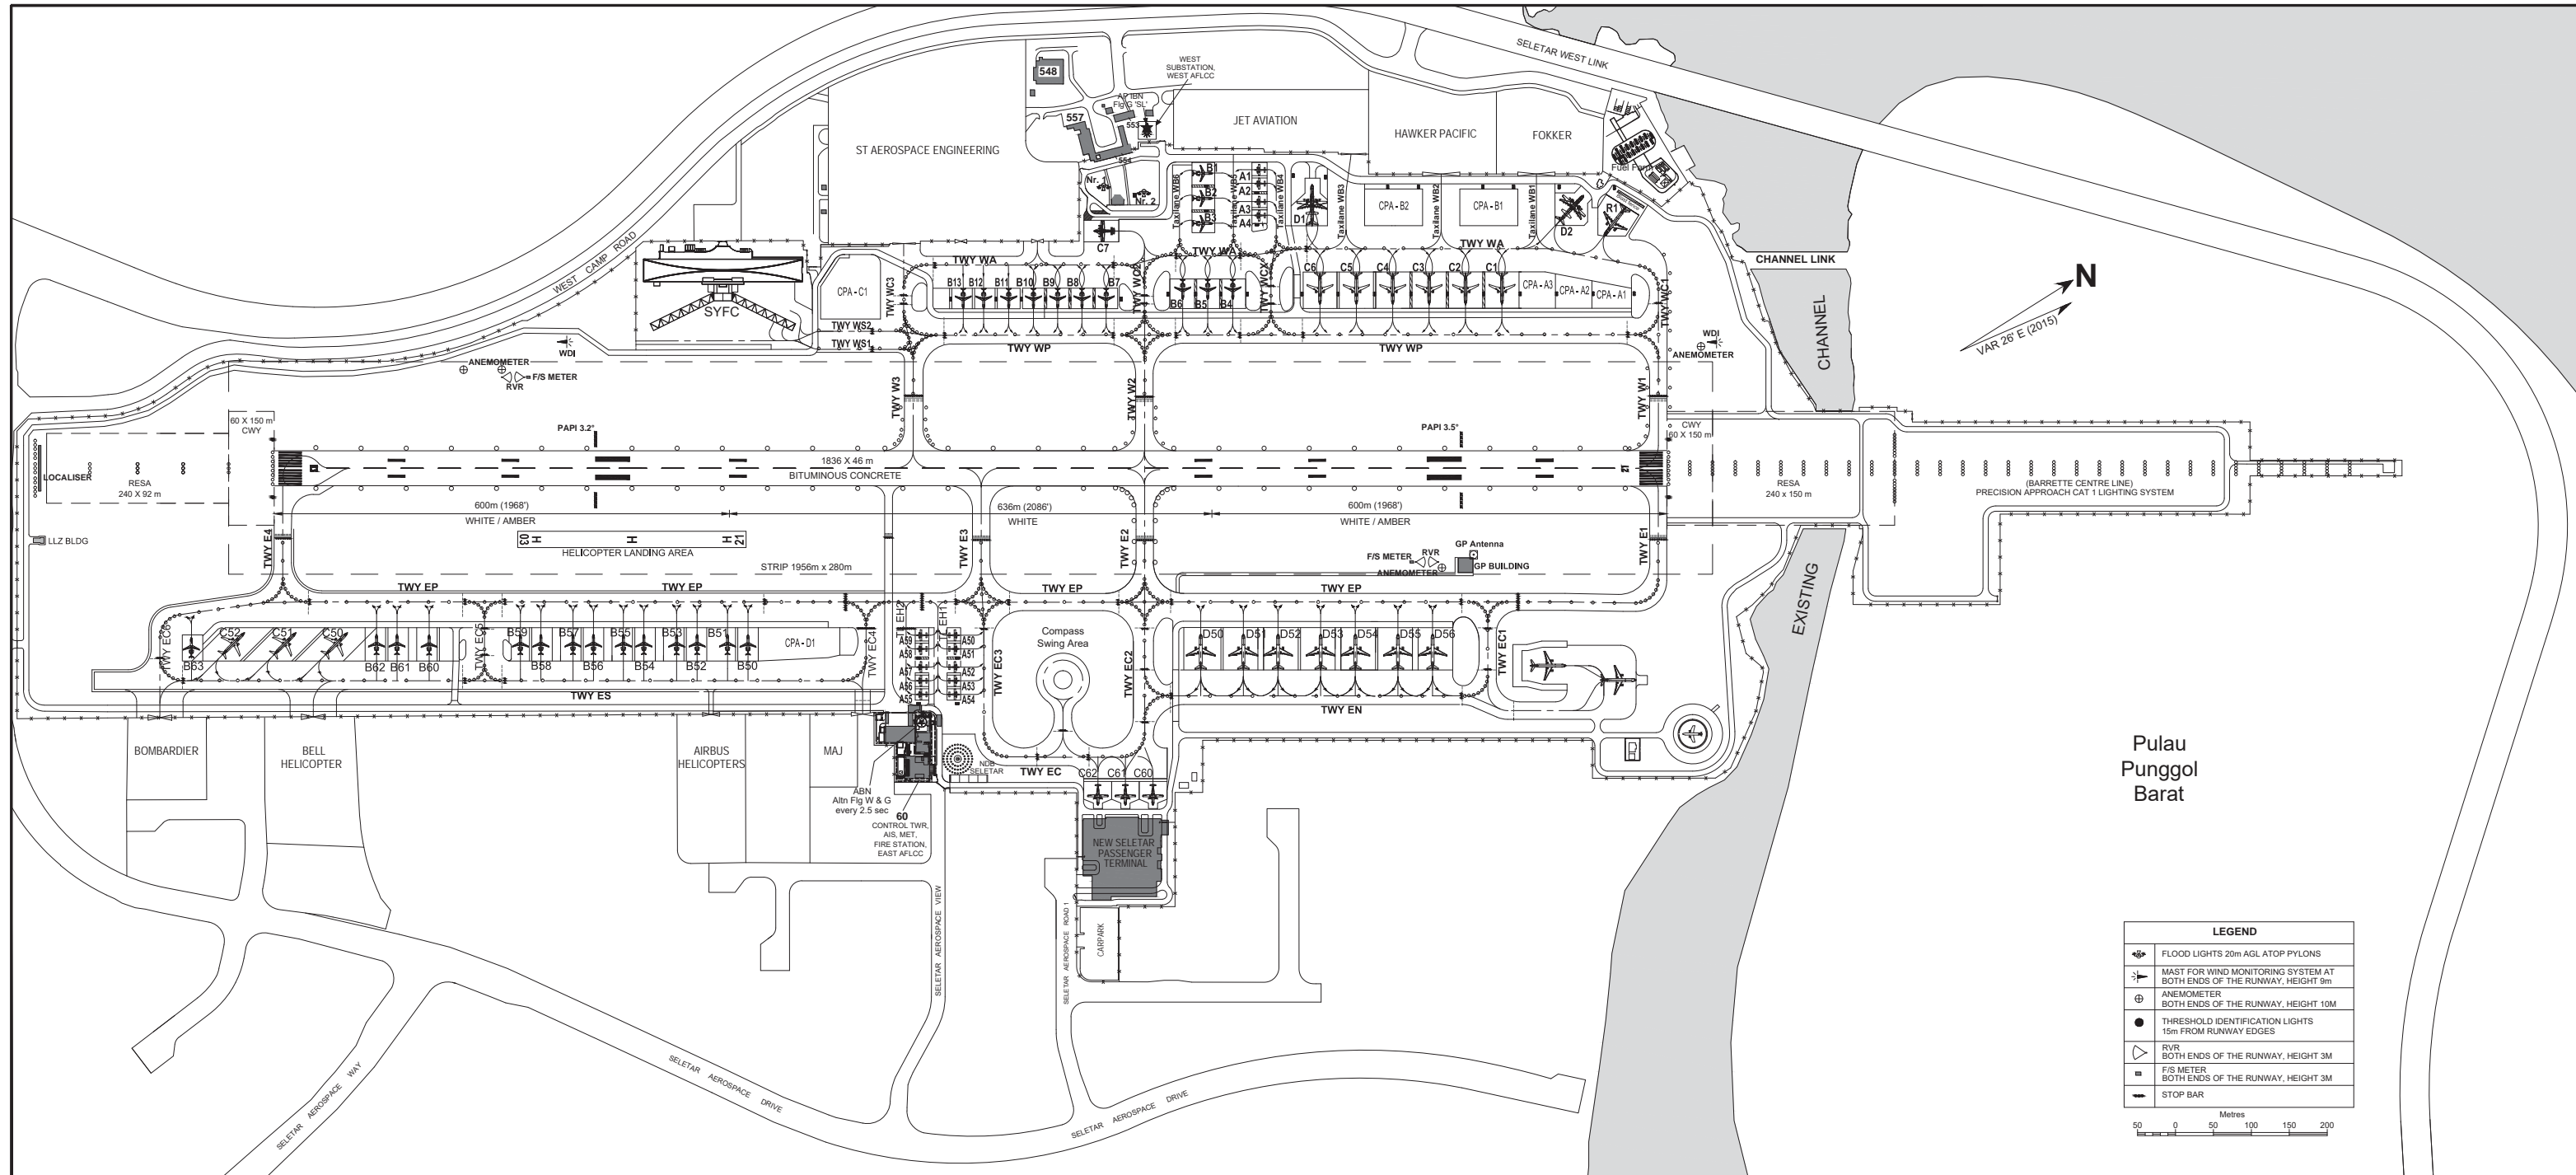

**LEGEND**

- FLOOD LIGHTS 20m AGL ATOP PYLONS
- MAST FOR WIND MONITORING SYSTEM AT BOTH ENDS OF THE RUNWAY, HEIGHT 9m
- ANEMOMETER BOTH ENDS OF THE RUNWAY, HEIGHT 10M
- THRESHOLD IDENTIFICATION LIGHTS 15m FROM RUNWAY EDGES
- RVR BOTH ENDS OF THE RUNWAY, HEIGHT 3M
- F/S METER BOTH ENDS OF THE RUNWAY, HEIGHT 3M
- STOP BAR

Metres  
0 50 100 150 200