
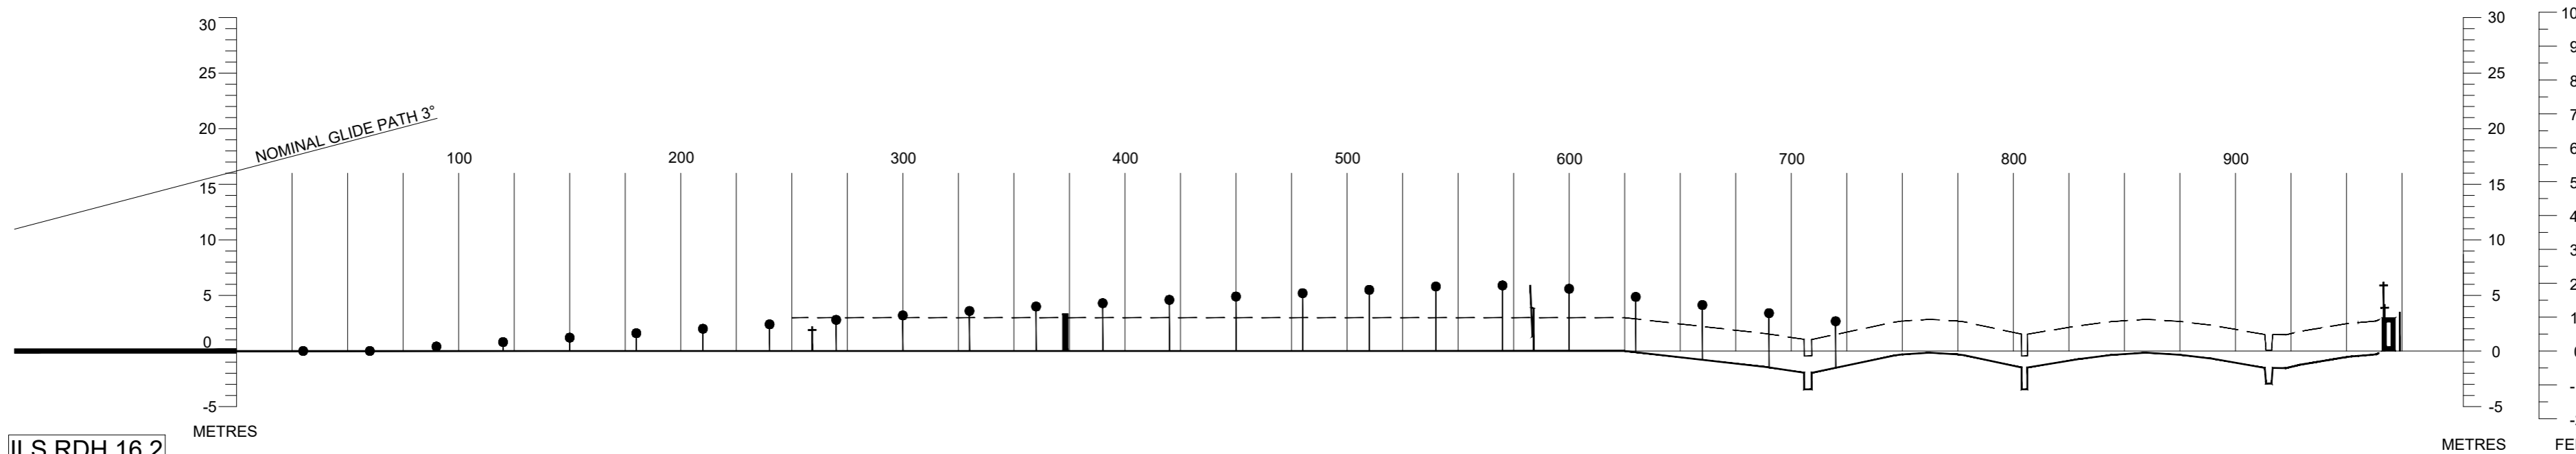


DISTANCES AND HEIGHTS IN METRES


PRECISION APPROACH TERRAIN CHART - ICAO

SINGAPORE/Singapore Changi
RWY 20C

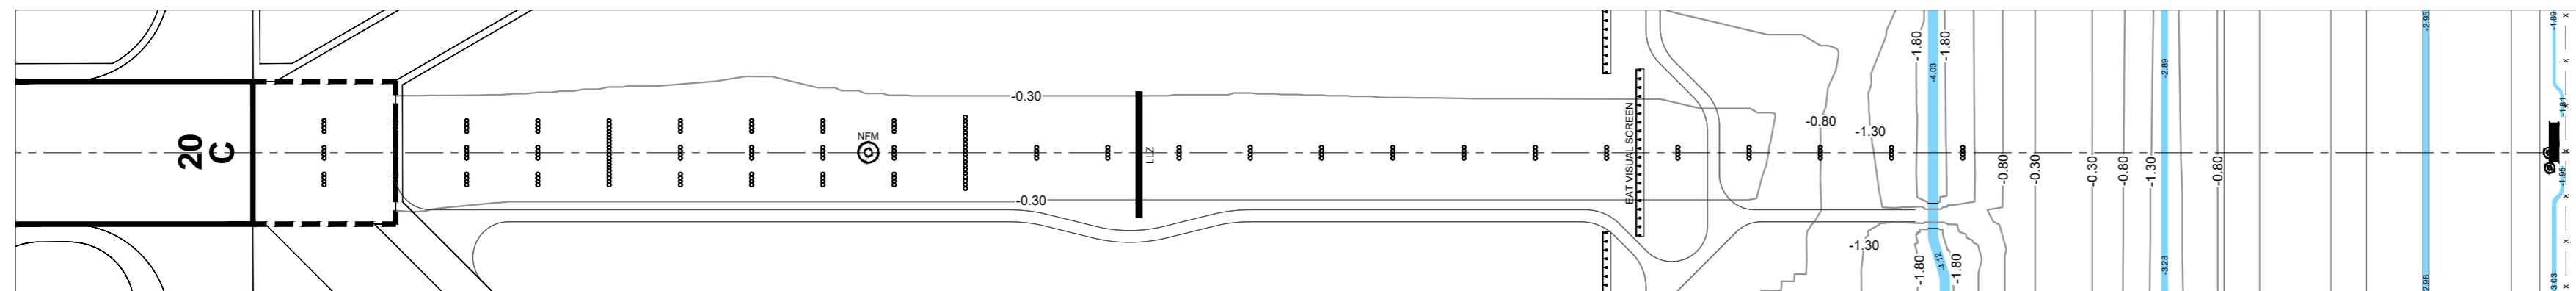

ILS RDH 16.2

SCALE 1 : 2500

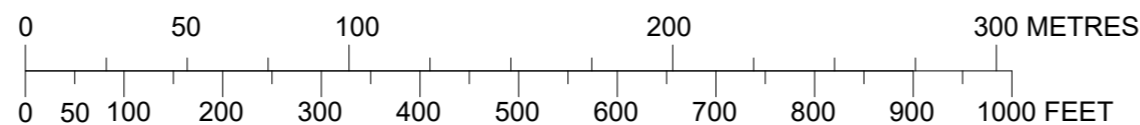

HORIZONTAL SCALE 1 : 2500

VERTICAL SCALE 1 : 500

CONTOUR AND HEIGHTS ARE RELATED TO ELEVATION OF RWY THR

LEGEND

LOCALISER	LLZ	
ANTENNA	⊕	
DRAIN	—	
FENCE	-x-x-	
CONTOUR	~1.30~	
PRECISION APPROACH LIGHT	⊙	
ROAD	==	
EAT VISUAL SCREEN		
BUILDING	■	
CENTRE-LINE PROFILE	—	
DEVIATION AT LEAST +/- 3M FROM CENTRE-LINE PROFILE	—	
AMENDMENT RECORD		
NO.	DATE	ENTERED BY