
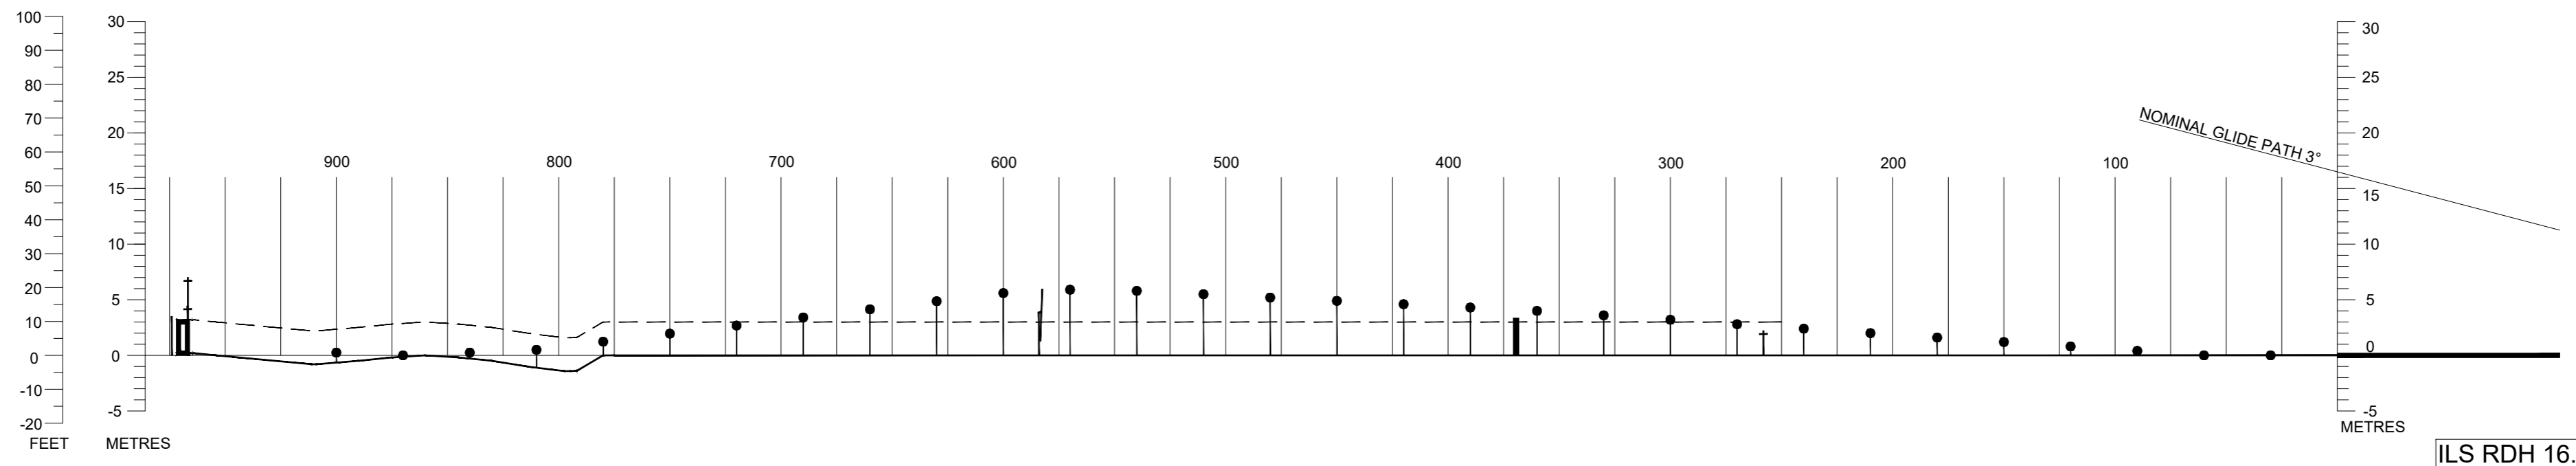



DISTANCES AND HEIGHTS IN METRES

# PRECISION APPROACH TERRAIN CHART - ICAO

SINGAPORE/Singapore Changi  
RWY 02C

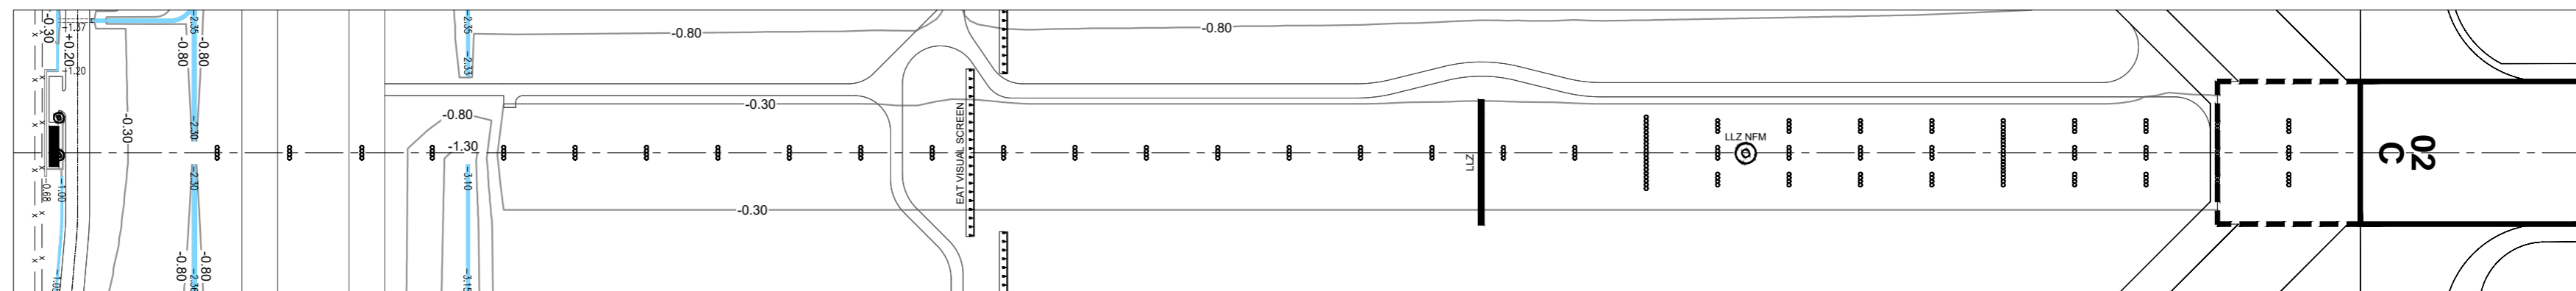

SCALE 1 : 2500

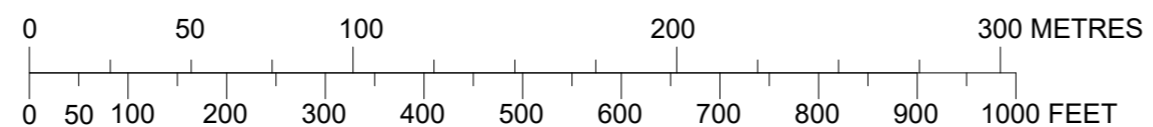

HORIZONTAL SCALE 1 : 2500

VERTICAL SCALE 1 : 500

CONTOUR AND HEIGHTS ARE RELATED TO ELEVATION OF RWY THR

## LEGEND

| LOCALISER  | LLZ   |            |
|--|-------|------------|
| ANTENNA  | ⊙†    |            |
| DRAIN  | —     |            |
| FENCE  | -x-x- |            |
| CONTOUR  | ~1.30 |            |
| PRECISION APPROACH LIGHT                           | ○     |            |
| ROAD   | ==    |            |
| EAT VISUAL SCREEN                                  |       |            |
| BUILDING   | ■     |            |
| CENTRE-LINE PROFILE                                | —     |            |
| DEVIATION AT LEAST +/- 3M FROM CENTRE-LINE PROFILE | —     |            |
| AMENDMENT RECORD                                   |       |            |
| NO.  | DATE  | ENTERED BY |
|  |       |            |