


AERODROME CHART - ICAO

01° 25' 01.04"N
103° 52' 03.52"E

ELEV 14m

TWR 118.45
121.6

SINGAPORE/SELETAR

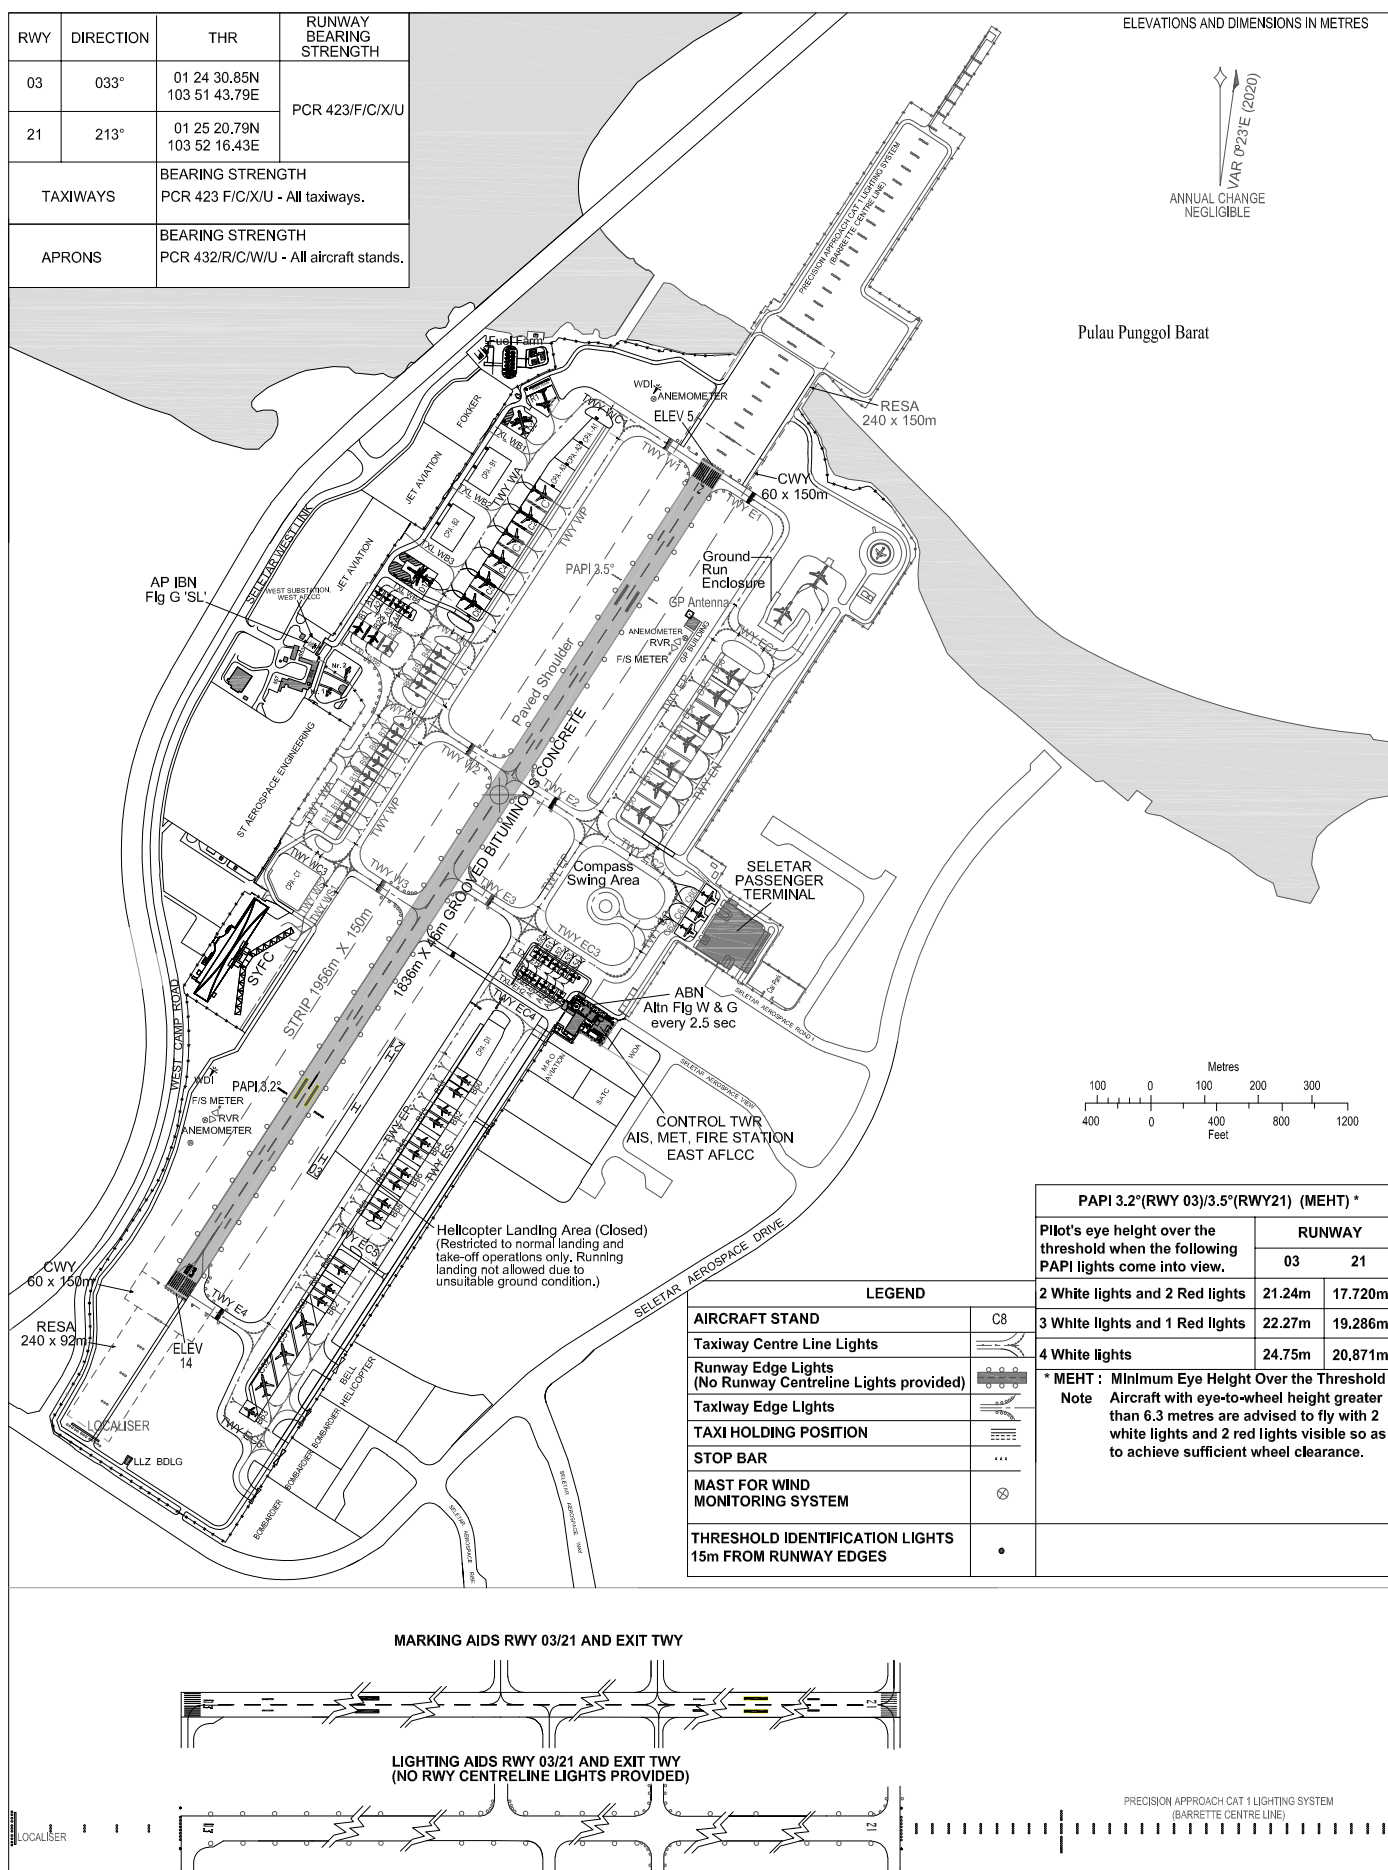

INS COORDINATES FOR AIRCRAFT STANDS AND PRE-FLIGHT ALTIMETER CHECK LOCATIONS

STAND NR	NORTH LATITUDE	EAST LONGITUDE	ELEVATION
A1	01 25 13.10	103 51 56.17	6.18m (20.28ft)
A2	01 25 12.78	103 51 56.65	6.34m (20.80ft)
A3	01 25 12.35	103 51 57.30	6.59m (21.61ft)
A4	01 25 12.03	103 51 57.79	6.76m (22.18ft)
A50	01 24 51.43	103 52 05.77	7.81m (25.62ft)
A51	01 24 51.11	103 52 06.25	7.95m (26.08ft)
A52	01 24 50.68	103 52 06.90	8.11m (26.59ft)
A53	01 24 50.36	103 52 07.39	8.21m (26.94ft)
A54	01 24 50.04	103 52 07.87	8.34m (27.35ft)
A55	01 24 48.59	103 52 06.93	8.75m (28.71ft)
A56	01 24 48.91	103 52 06.44	8.59m (28.17ft)
A57	01 24 49.24	103 52 05.96	8.40m (27.57ft)
A58	01 24 49.67	103 52 05.31	8.18m (26.84ft)
A59	01 24 49.99	103 52 04.82	8.01m (26.29ft)
B1	01 25 11.40	103 51 55.23	6.30m (20.67ft)
B2	01 25 10.82	103 51 56.12	6.64m (21.78ft)
B3	01 25 10.22	103 51 57.01	6.97m (22.86ft)
B4	01 25 09.18	103 52 00.36	7.70m (25.27ft)
B5	01 25 08.26	103 51 59.76	7.93m (26.03ft)
B6	01 25 07.35	103 51 59.16	8.16m (26.78ft)
B7	01 25 04.51	103 51 57.52	8.44m (27.70ft)
B8	01 25 03.64	103 51 56.95	8.41m (27.58ft)
B9	01 25 02.77	103 51 56.38	8.40m (27.55ft)
B10	01 25 01.89	103 51 55.81	8.38m (27.51ft)
B11	01 25 01.01	103 51 55.24	8.33m (27.33ft)
B12	01 25 00.11	103 51 54.65	8.45m (27.72ft)
B13	01 24 59.37	103 51 54.17	8.57m (28.12ft)
B50	01 24 43.89	103 52 00.88	8.75m (28.72ft)
B51	01 24 43.15	103 52 00.39	8.85m (29.03ft)
B52	01 24 42.06	103 51 59.68	8.99m (29.49ft)
B53	01 24 41.33	103 51 59.20	9.18m (30.13ft)
B54	01 24 40.15	103 51 58.44	9.36m (30.70ft)
B55	01 24 39.42	103 51 57.95	9.43m (30.95ft)
B56	01 24 38.35	103 51 57.25	9.59m (31.47ft)
B57	01 24 37.61	103 51 56.77	9.68m (31.76ft)
B58	01 24 36.46	103 51 56.02	9.81m (32.17ft)
B59	01 24 35.73	103 51 55.54	9.93m (32.58ft)
B60	01 24 32.42	103 51 53.38	10.09m (33.12ft)
B61	01 24 31.27	103 51 52.62	10.18m (33.39ft)
B62	01 24 30.53	103 51 52.14	10.25m (33.62ft)
B63	01 24 23.86	103 51 47.94	10.64m (34.91ft)
C1	01 25 18.80	103 52 06.63	5.11m (16.75ft)
C2	01 25 17.50	103 52 05.77	5.42m (17.79ft)
C3	01 25 16.19	103 52 04.92	5.76m (18.90ft)
C4	01 25 14.89	103 52 04.07	6.26m (20.53ft)
C5	01 25 13.58	103 52 03.21	6.82m (22.39ft)
C6	01 25 12.28	103 52 02.36	7.30m (23.96ft)
C50	01 24 29.48	103 51 51.40	10.38m (34.06ft)
C51	01 24 27.63	103 51 50.19	10.59m (34.74ft)
C52	01 24 25.78	103 51 48.98	10.77m (35.34ft)
C60	01 24 54.47	103 52 16.30	6.28m (20.60ft)
C61	01 24 53.48	103 52 15.65	6.30m (20.67ft)
C62	01 24 52.50	103 52 15.01	6.31m (20.71ft)
D1	01 25 14.66	103 51 58.15	6.41m (21.03ft)
D2	01 25 24.03	103 52 04.80	3.47m (11.39ft)
D50	01 25 00.06	103 52 11.56	6.68m (21.92ft)
D51	01 25 01.59	103 52 12.56	6.44m (21.13ft)
D52	01 25 02.83	103 52 13.37	6.28m (20.60ft)
D53	01 25 04.36	103 52 14.37	6.04m (19.82ft)
D54	01 25 05.60	103 52 15.18	5.82m (19.09ft)
D55	01 25 07.13	103 52 16.18	5.55m (18.21ft)
D56	01 25 08.37	103 52 17.00	5.32m (17.45ft)